


Planta tramo 0+220.00 al 0+440.00

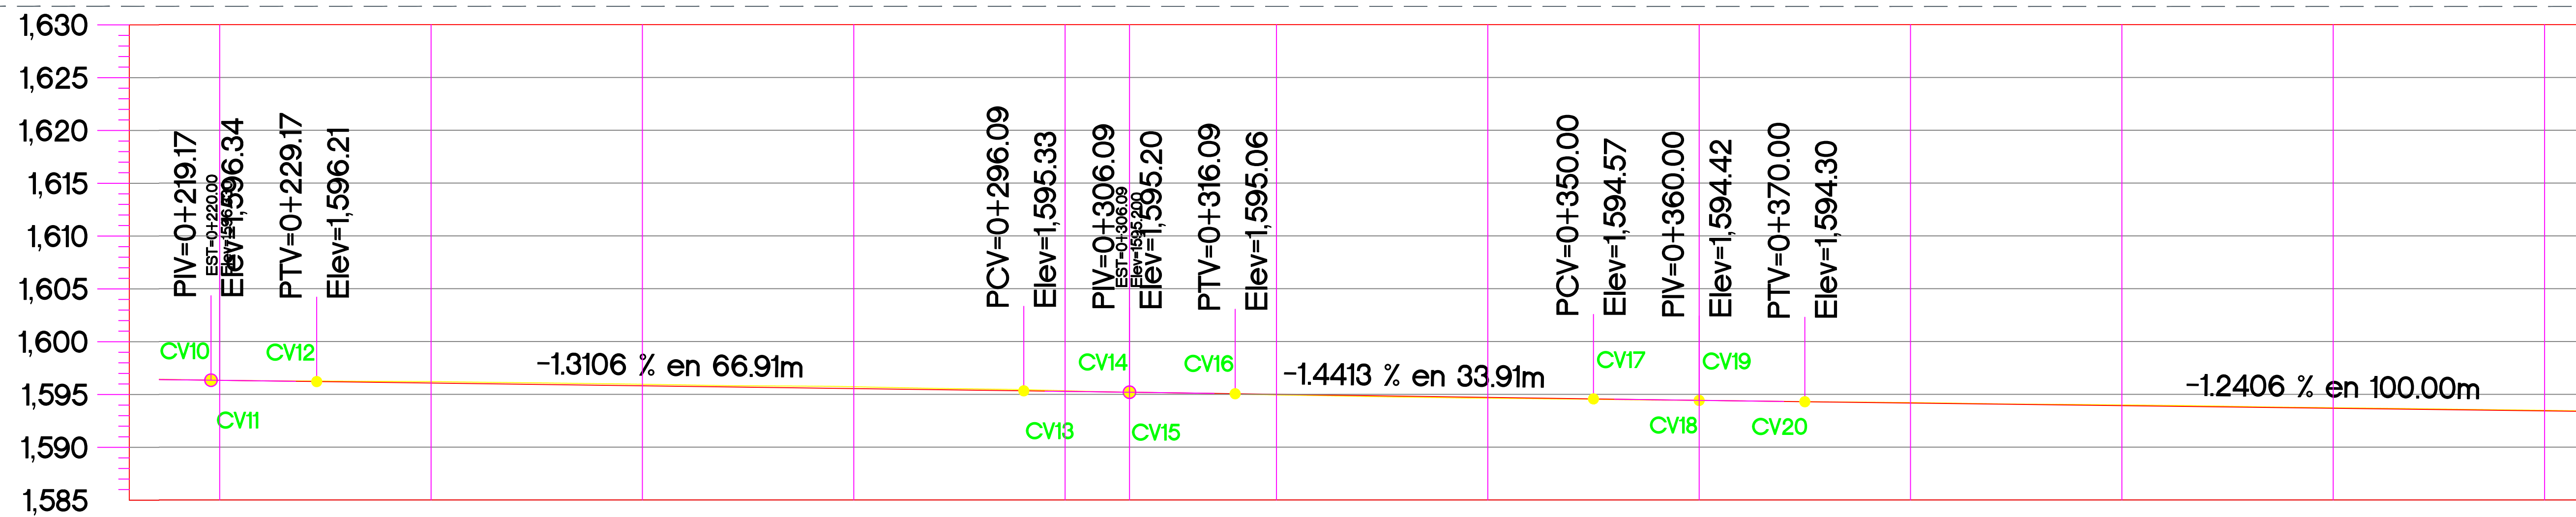

ELEVACION	ESPESOR		VOLUMEN		ORDENADAS DE LA CURVA MASA
	TERRAPLEN	CORTE	CORTE	TERRAPLEN	
1,596.33	1,596.32	0.00	8.89	6.25	10,056
1,596.21	1,596.07	0.14	11.94	5.50	10,063
1,595.95	1,595.80	0.15	18.55	0.82	10,081
1,595.72	1,595.54	0.17	20.47	0.89	10,100
1,595.34	1,595.28	0.06	15.29	0.63	10,115
1,595.20	1,595.20	0.00	1.73	1.46	10,115
1,594.94	1,595.00	0.06	1.79	6.72	10,110
1,594.63	1,594.71	0.08	2.43	11.48	10,101
1,594.42	1,594.43	0.01	2.39	8.44	10,095
1,594.22	1,594.17	0.04	4.31	3.44	10,096
1,594.00	1,593.93	0.07	11.45	1.86	10,106
1,593.73	1,593.68	0.05	16.01	1.60	10,120
1,593.48	1,593.43	0.05	14.93	2.04	10,133