



01 Planta geométrica
Calle San Esteban/Laurel

1:200

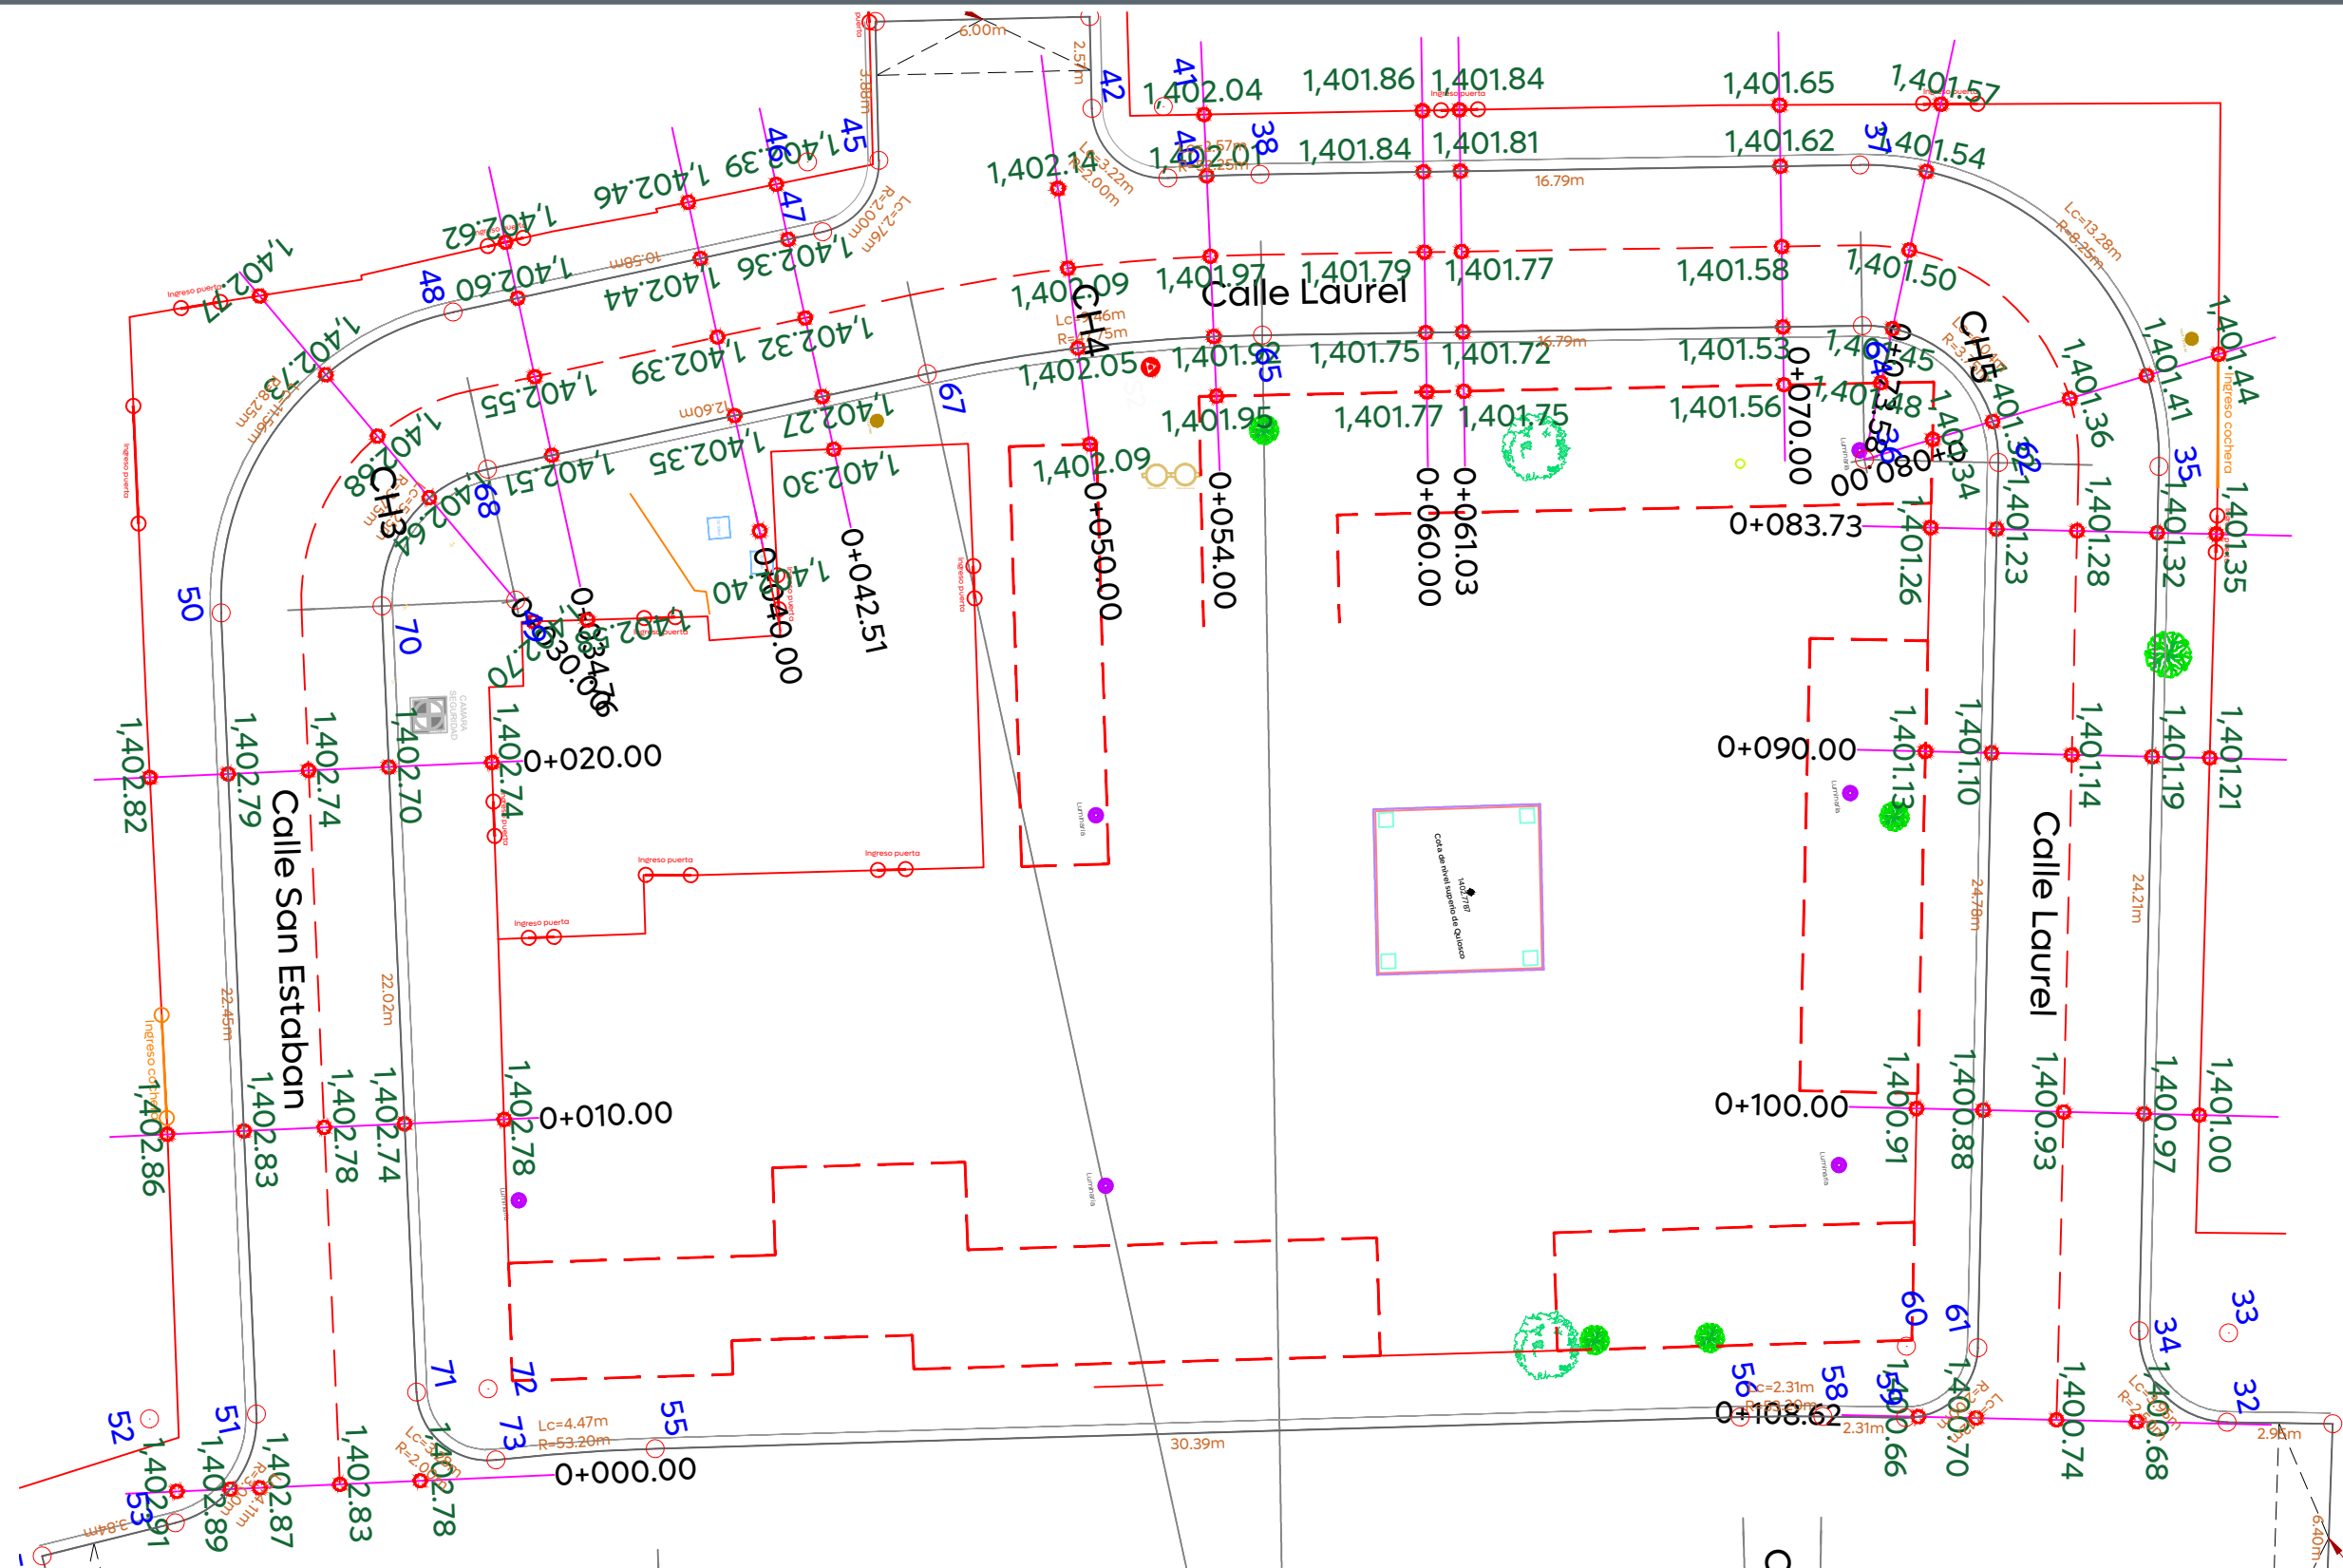

02 Perfil geométrico
Calle San Esteban/Laurel

1:200

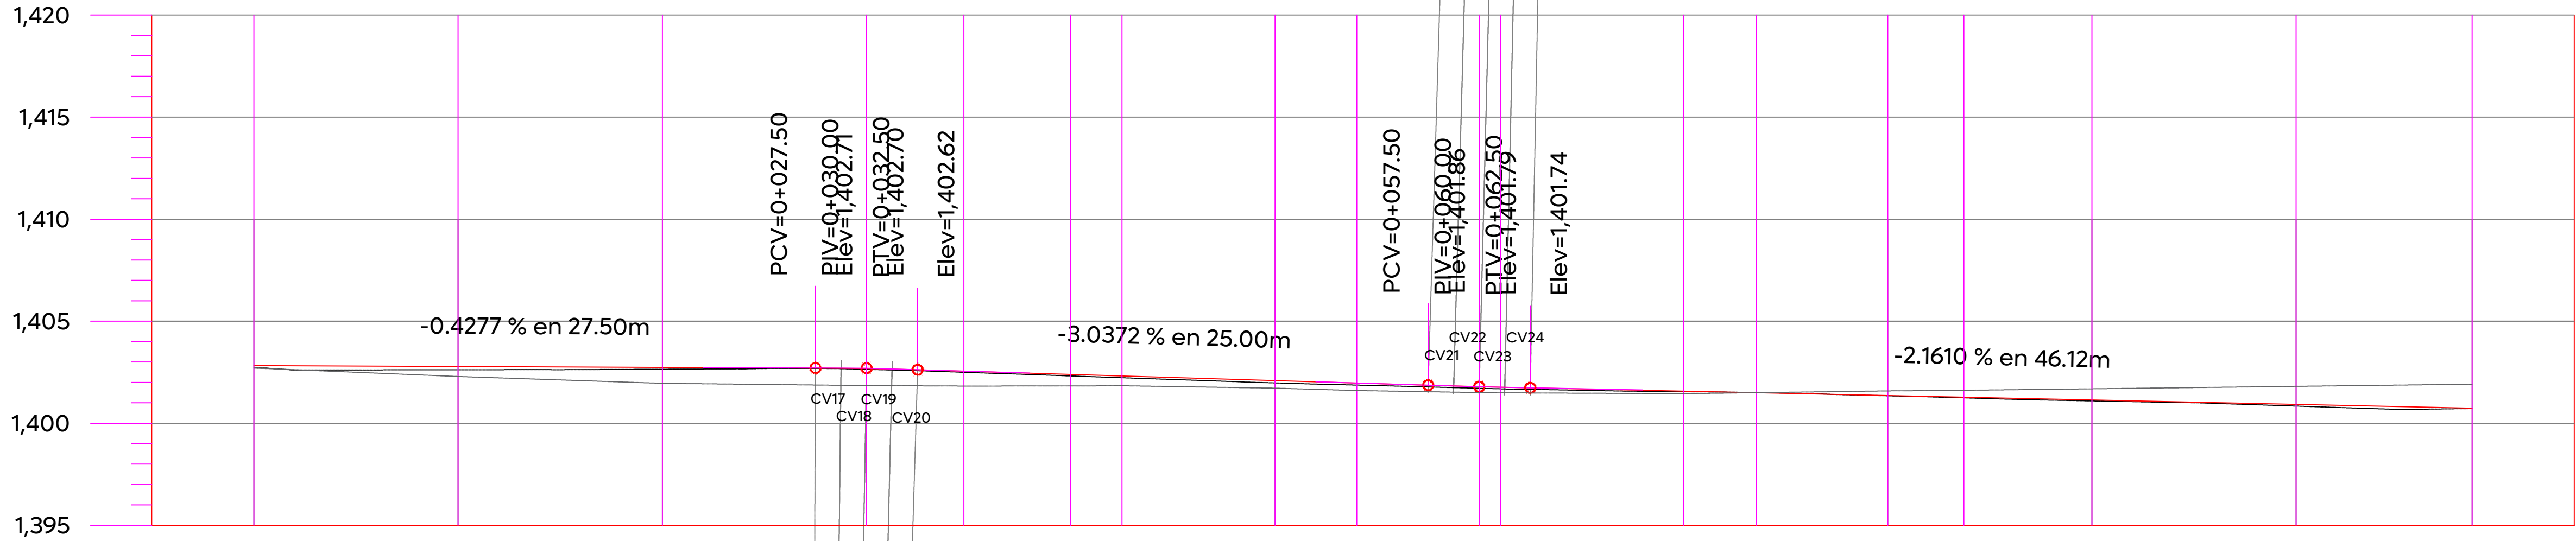

ELEVACION	SUBRASANTE	TERRENO	ESPESOR		VOLUMEN		ORDENADAS DE LA CURVA MASA	
0+000.00	1,402.83	1,402.71	0.12	0.00	0.00	0.00	10,000	
0+010.00	1,402.78	1,402.62	0.16	0.06	8.37	0.06	9,992	
0+020.00	1,402.74	1,402.65	0.09	1.15	7.83	0.09	9,985	
0+030.00	1,402.68	1,402.64	0.04	2.30	4.48	0.04	9,983	
0+034.76	1,402.55	1,402.50	0.06	1.22	1.70	0.06	9,982	
0+040.00	1,402.39	1,402.32	0.08	2.04	1.95	0.08	9,982	
0+042.51	1,402.32	1,402.23	0.09	1.23	1.01	0.09	9,983	
0+050.00	1,402.09	1,401.98	0.11	1.78	4.14	0.11	9,980	
0+054.00	1,401.97	1,401.87	0.10	0.40	2.74	0.10	9,978	
0+060.00	1,401.79	1,401.72	0.08	1.32	3.34	0.08	9,976	
0+061.03	1,401.77	1,401.69	0.08	0.22	0.46	0.08	9,976	
0+070.00	1,401.58	1,401.55	0.03	2.06	2.87	0.03	9,975	
0+073.58	1,401.50	1,401.50	0.01	1.33	0.41	0.01	9,976	
0+080.00	1,401.36	1,401.35	0.01	2.16	0.40	0.01	9,978	
0+083.73	1,401.28	1,401.25	0.03	1.05	0.46	0.03	9,978	
0+090.00	1,401.14	1,401.10	0.05	2.67	1.20	0.05	9,980	
0+100.00	1,400.93	1,400.84	0.08	5.04	2.62	0.08	9,982	
0+108.62	1,400.74	1,400.72	0.02	4.39	2.30	0.02	9,984	