


01Planta geométrica

Cuerpo sur

1:300

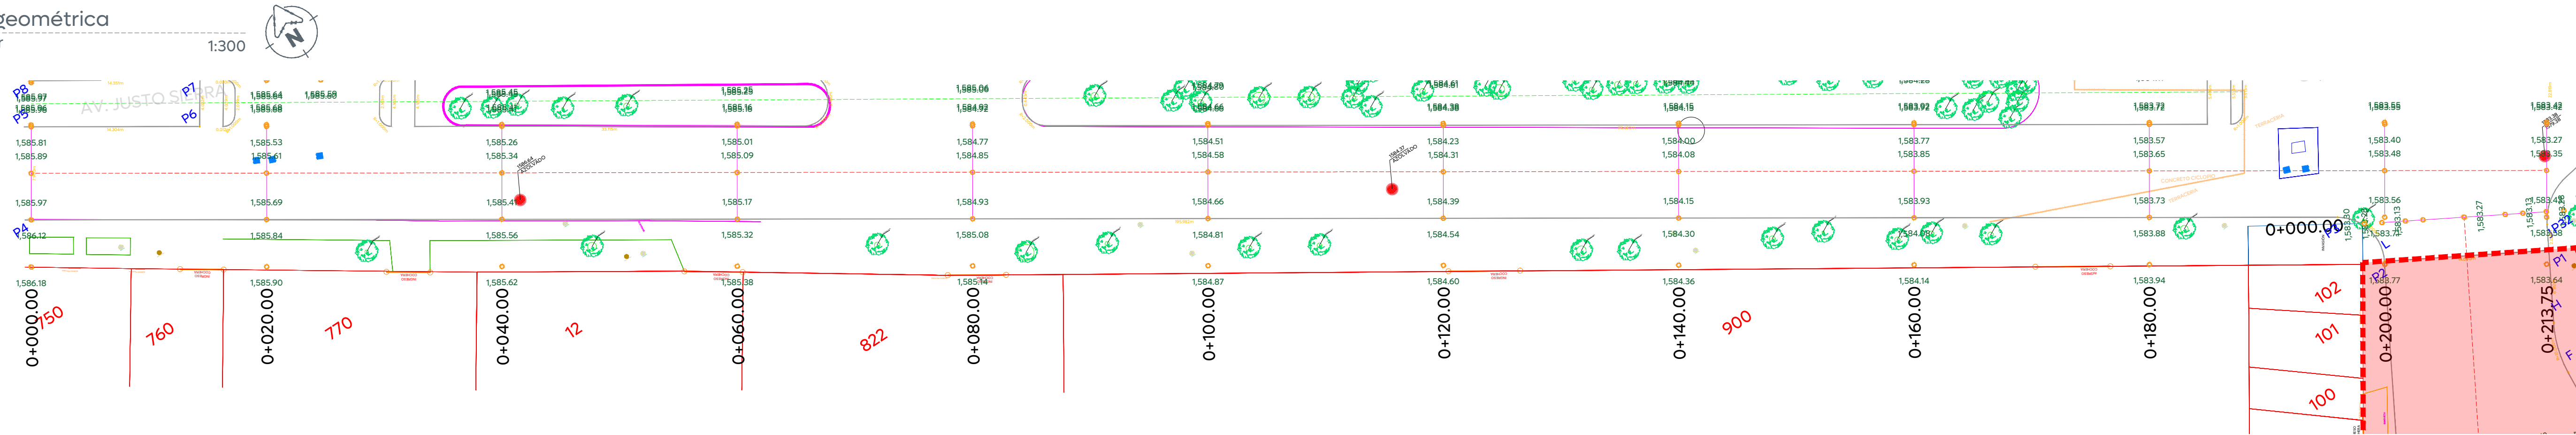

02Perfil geométrico

Cuerpo sur

1:300



ORDENADAS DE LA CURVA MASA		0+000.00	0+020.00	0+040.00	0+060.00	0+080.00	0+100.00	0+120.00	0+140.00	0+160.00	0+180.00	0+200.00	0+213.75
VOLUMEN	TERRAPLEN	0.00	15.07	20.31	24.32	27.72	24.37	20.97	18.82	14.11	8.21	29.86	31.68
	CORTE	0.00	9.39	3.81	6.22	6.22	7.27	7.12	6.18	7.14	12.53	8.36	2.11
ESPESOR	TERRAPLEN	0.06	0.06	0.00	0.01	0.00	0.00	0.00	0.01	0.01	0.02	0.05	0.00
	CORTE	0.00	0.00	0.00	0.00	0.00	0.02	0.00	0.00	0.00	0.00	0.00	0.00
ELEVACION	RASANTE	1,585.89	1,585.61	1,585.34	1,585.09	1,584.85	1,584.58	1,584.31	1,584.08	1,583.85	1,583.65	1,583.48	1,583.35
	TERRENO	1,585.89	1,585.55	1,585.34	1,585.08	1,584.85	1,584.61	1,584.31	1,584.07	1,583.84	1,583.63	1,583.43	1,583.35

03Cuadro de construcción de eje

Cuerpo sur

S/E

CUADRO DE CONSTRUCCION DE EJE						
LADO		RUMBO	DISTANCIA	V	COORDENADAS	
EST	PV				X	Y
PST=0+000.00	PST=0+213.75	S 56°52'46.51" E	213.758	PST=0+213.75	664,069.5948	2,278,988.0797
LONGITUD = 213.758m						