



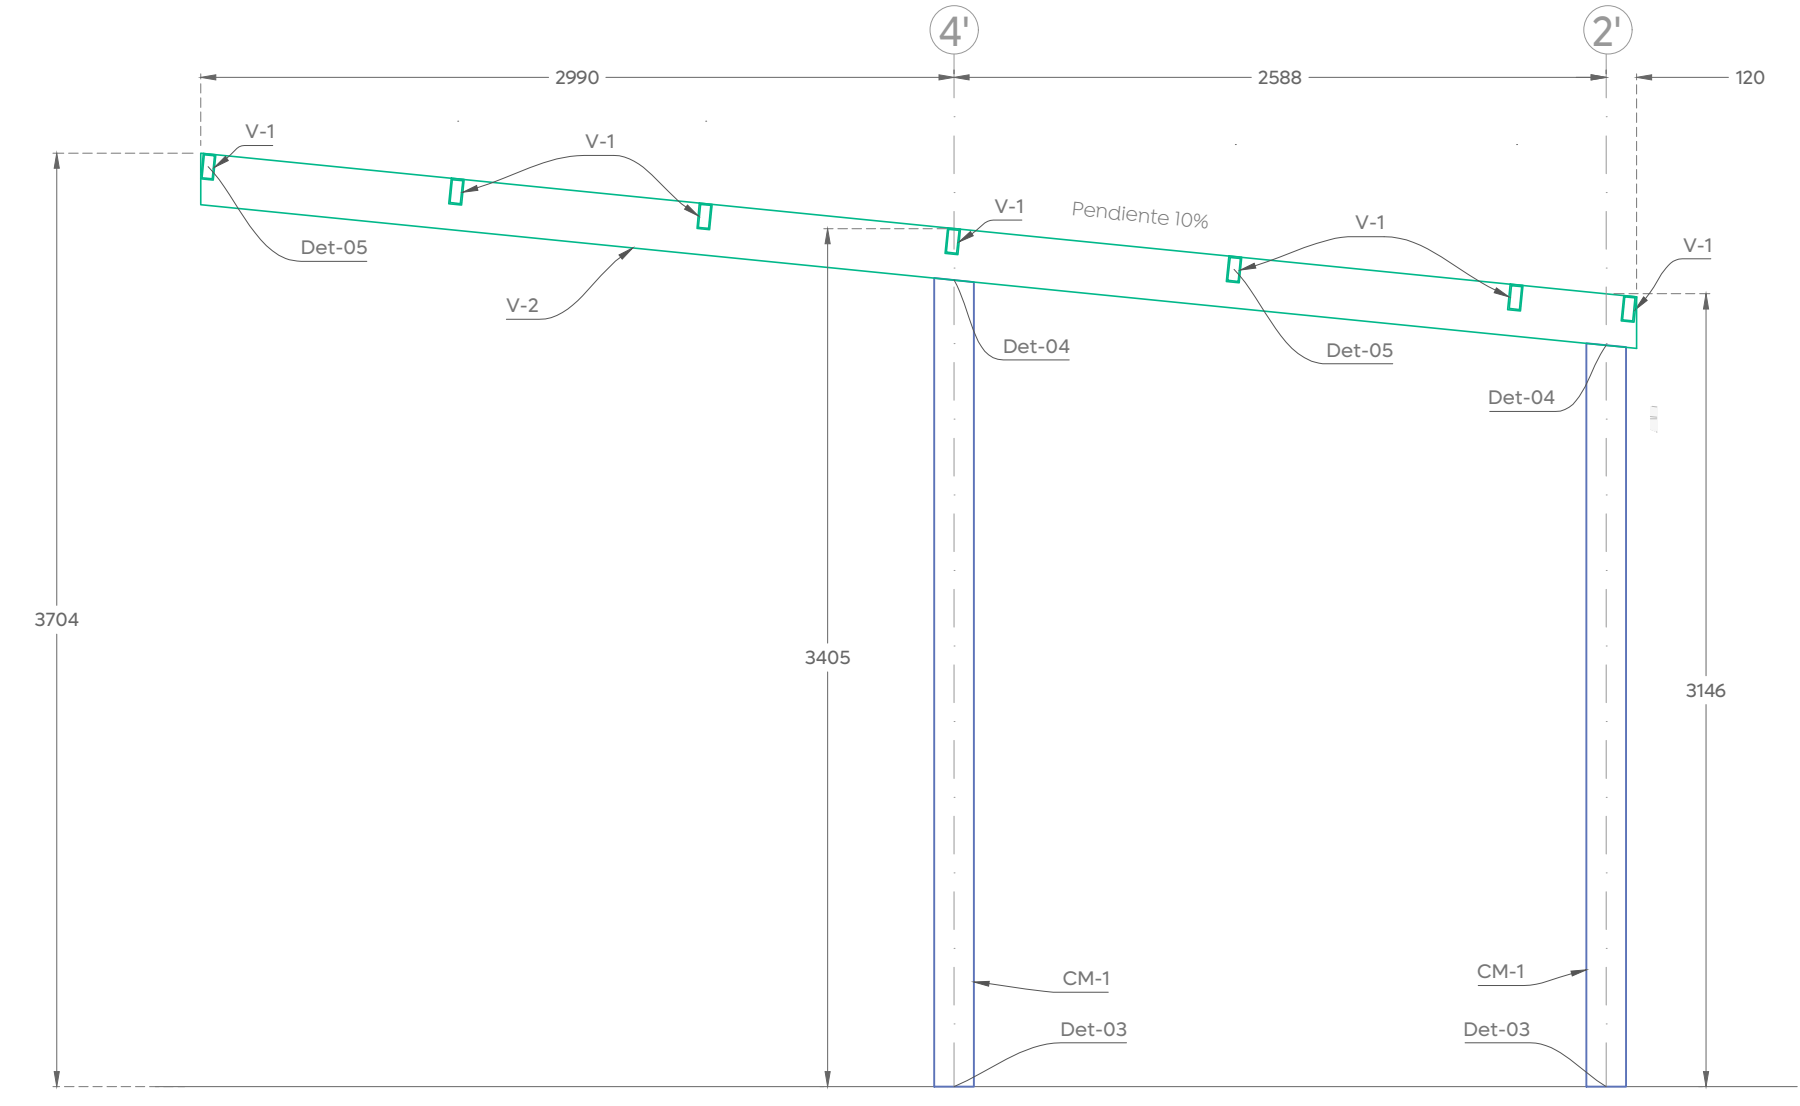

Alzado estructural

Eje: A
Esc. 1:30

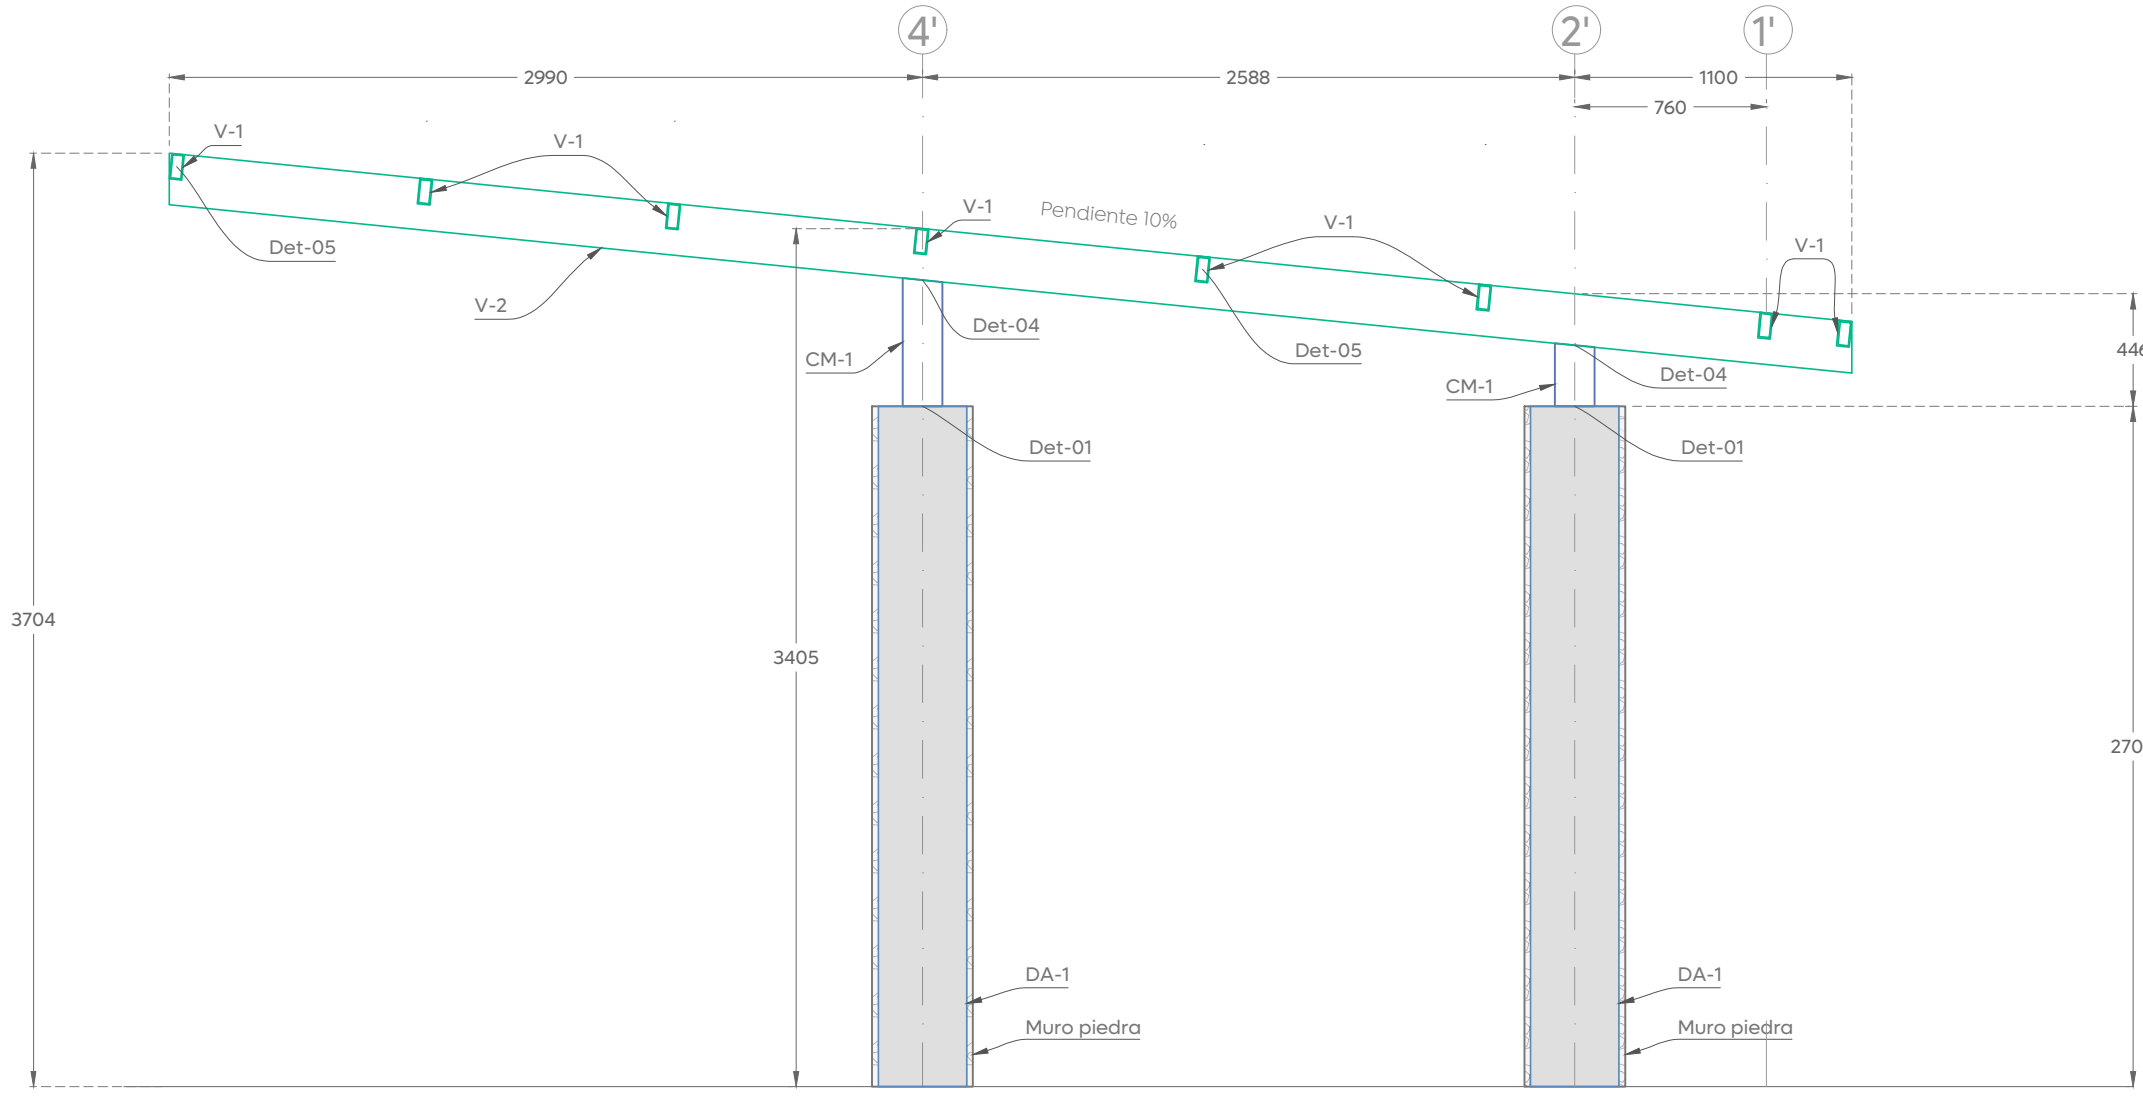


Alzado estructural

Eje: B
Esc. 1:30

Tabla de longitudes de traslape				
f_c [kg/cm ²]	250 a 350	400 a 450	500 a 550	
Varilla	(cm)	(cm)	(cm)	
# 3	20	50	50	
# 4	30	70	70	
# 5	40	90	90	
# 6	50	110	110	
# 8	75	150	150	
# 10	100	200	200	


Paquetes de 3 Varillas = 1.2 x Longitud de trslape.

Tabla de ganchos y dobleces de refuerzo				
Varilla	Gancho	90° a 180°		
dobleces				
f_c [kg/cm ²]	200	350	450	650
# 3	6	20	15	15
# 4	8	30	25	20
# 5	10	40	35	25
# 6	12	50	45	30
# 8	16	70	60	40
# 10	20	90	75	50
# 12	24	110	90	60

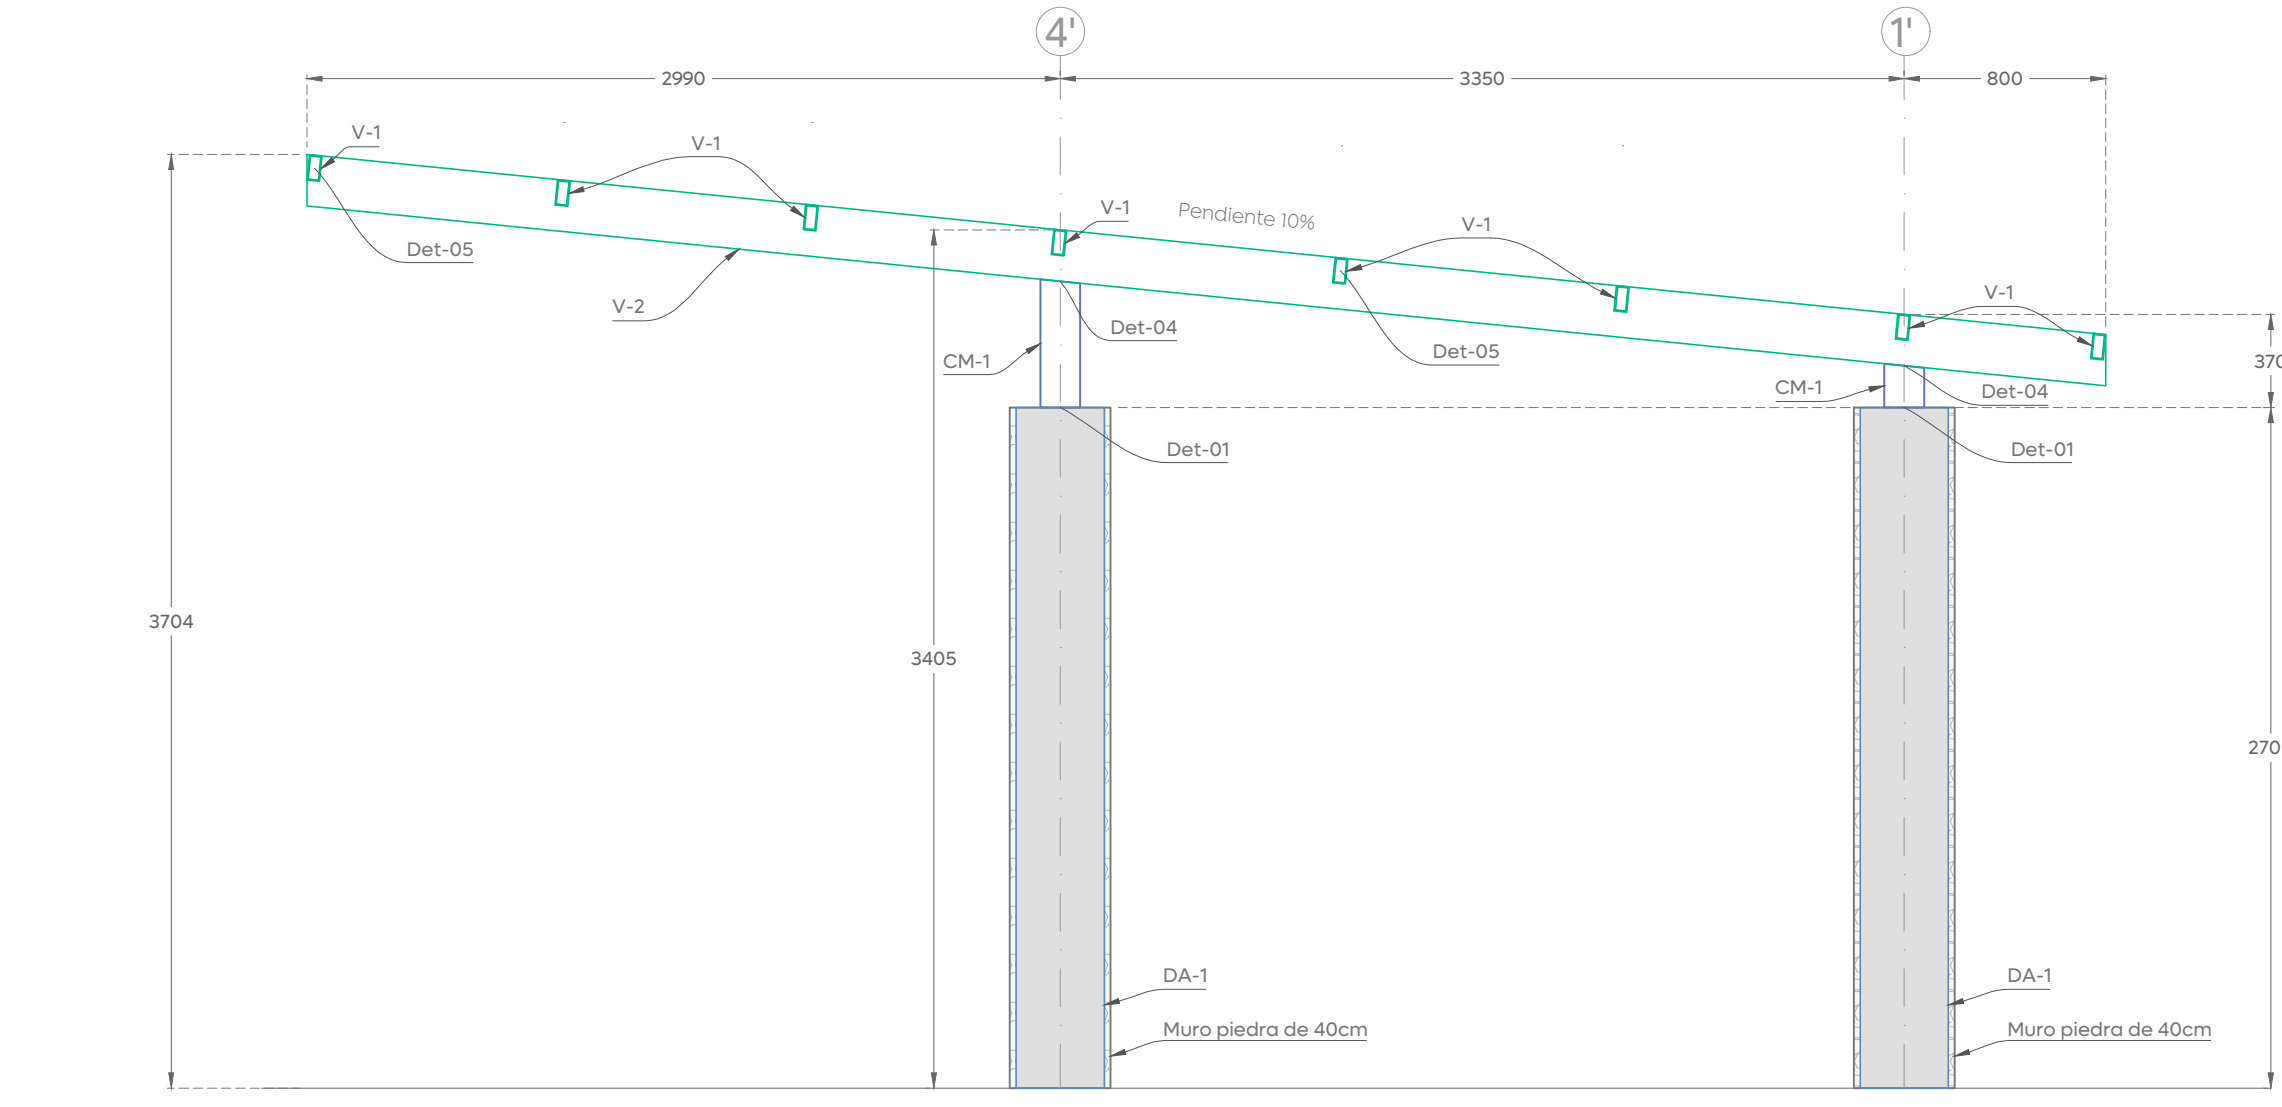


Alzado estructural

Ejes: C, D, H
Esc. 1:30

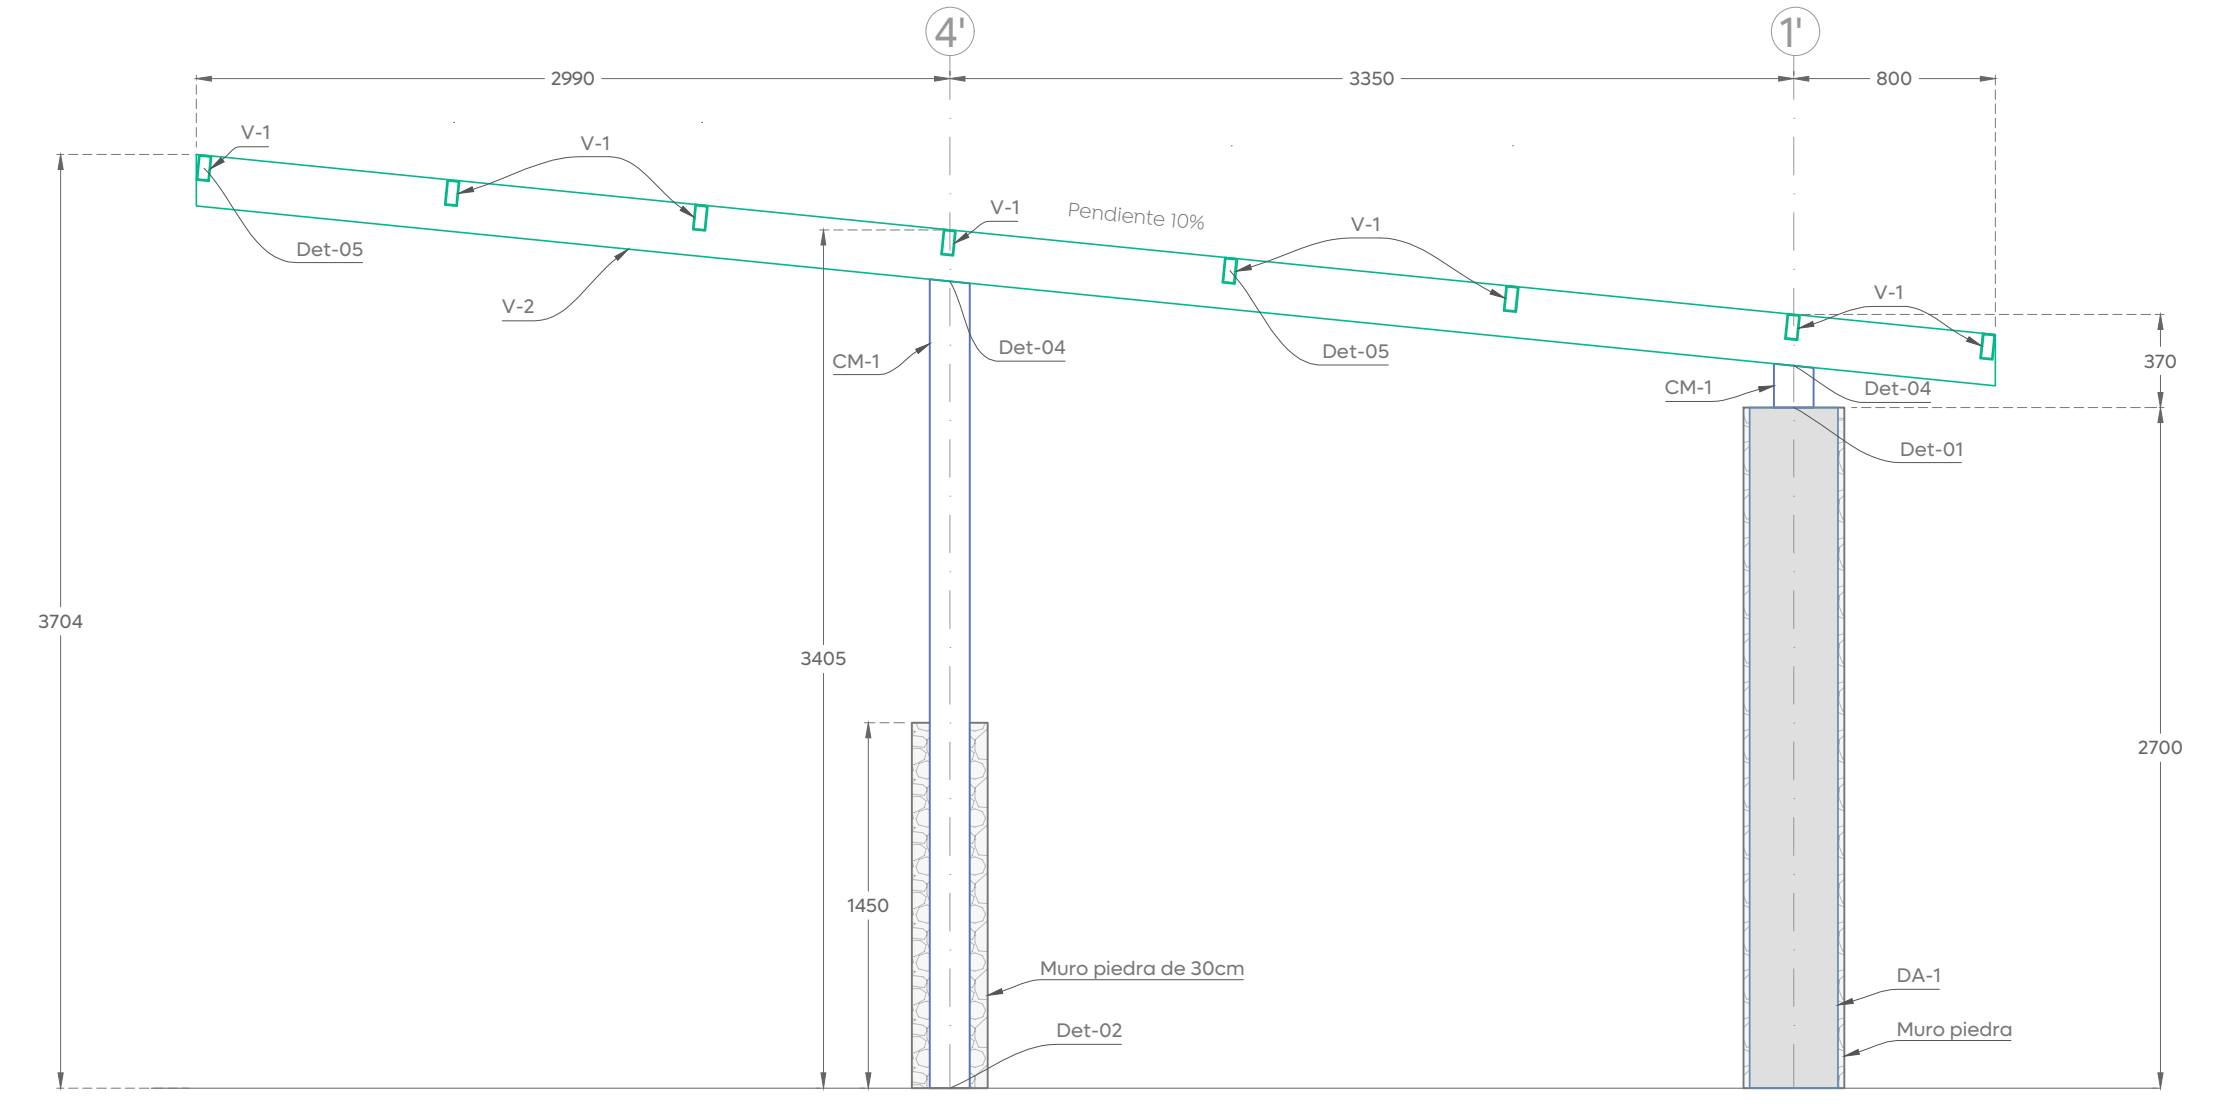


Alzado estructural

Ejes: E, F, G
Esc. 1:30

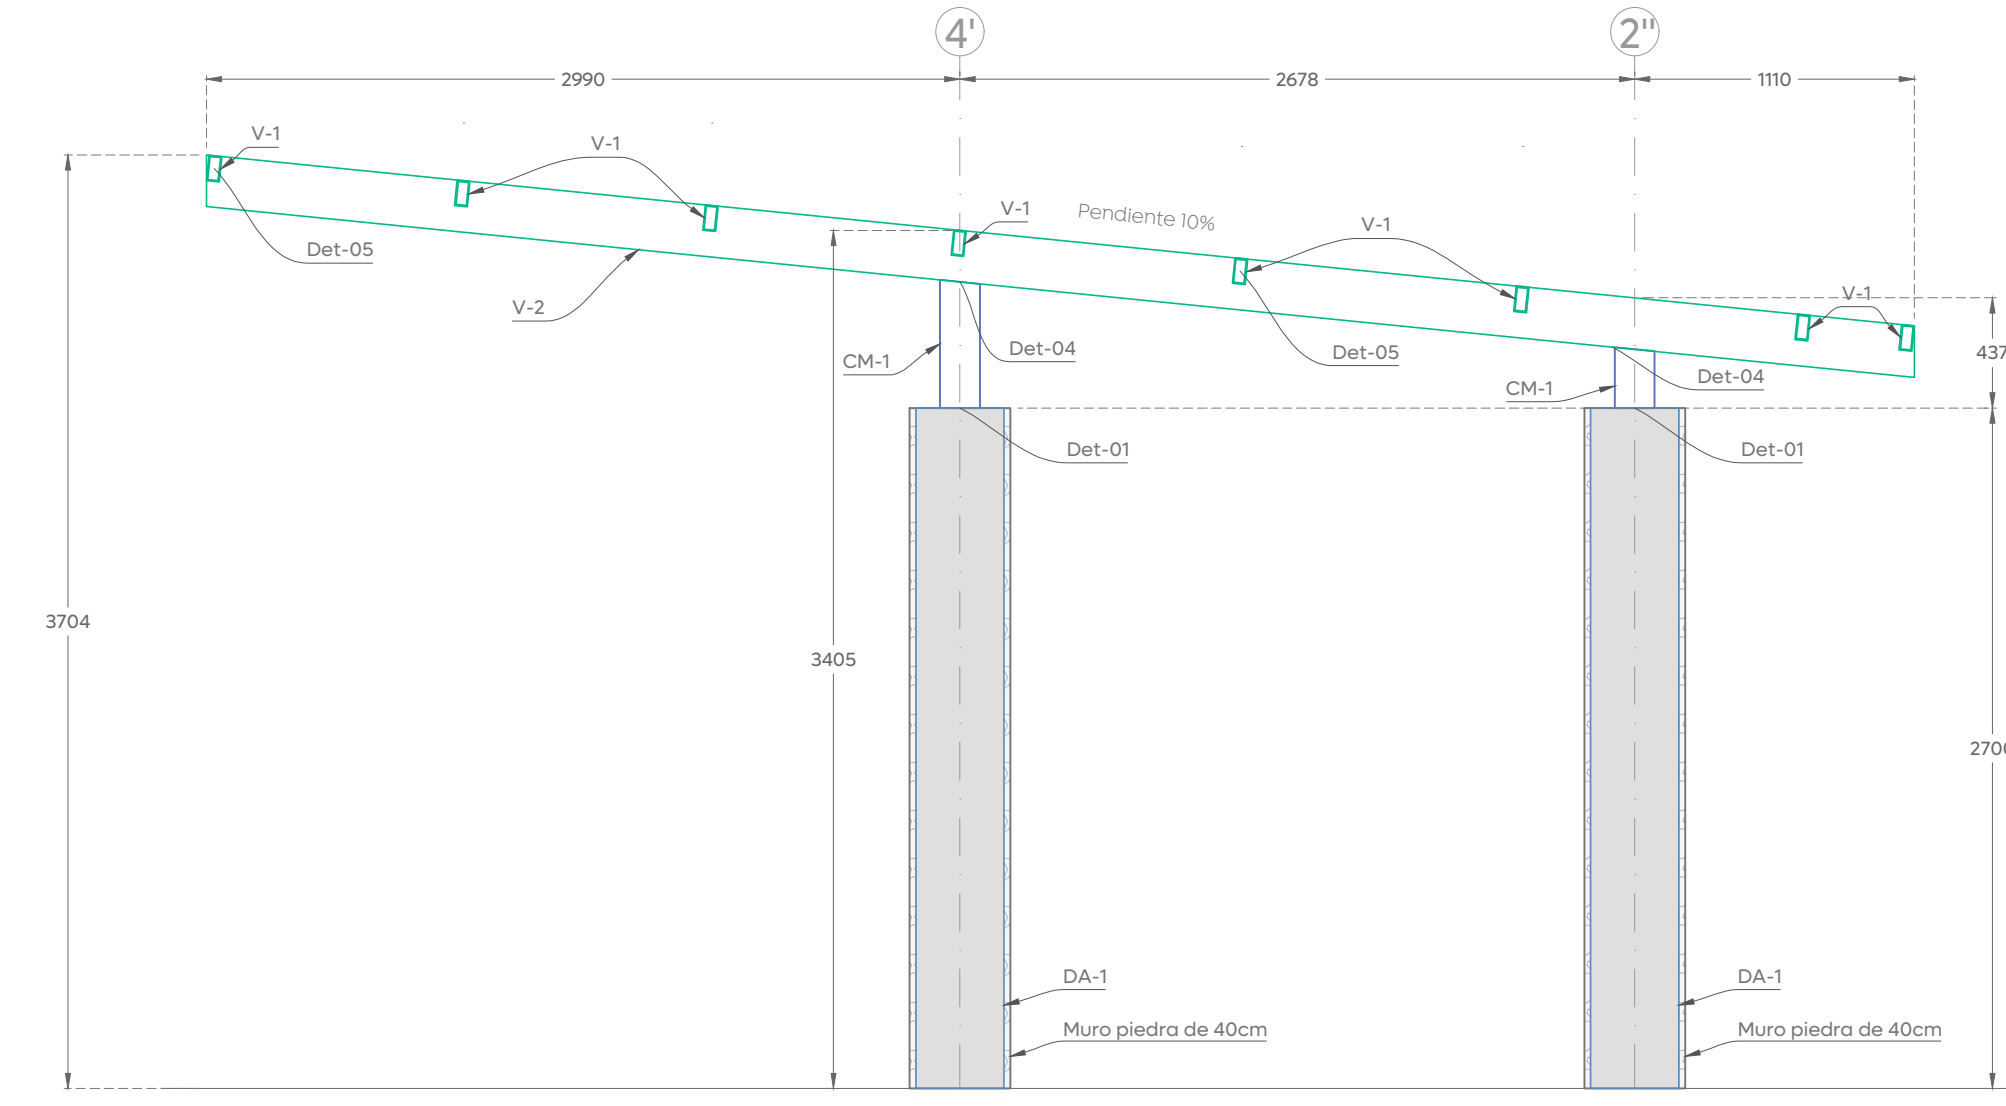

Alzado estructural

Ejes: I
Esc. 1:30

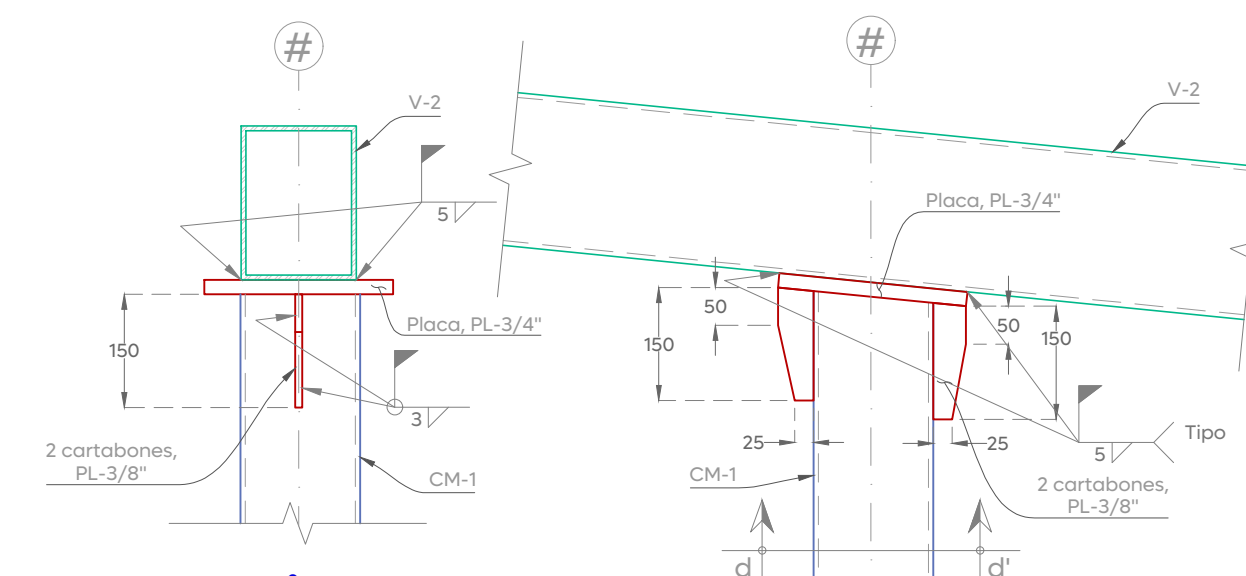

Sección c-c'


Vista en alzado

Esc. 1:10

Det-04, V-2 sobre CM-1

Vista en alzado


Esc. 1:10

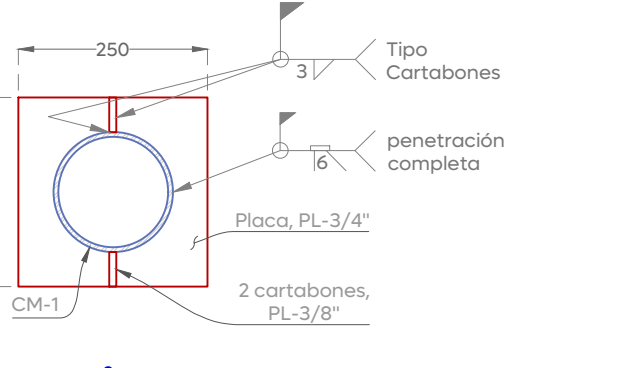

Sección d-d'

Vista en planta


Esc. 1:10

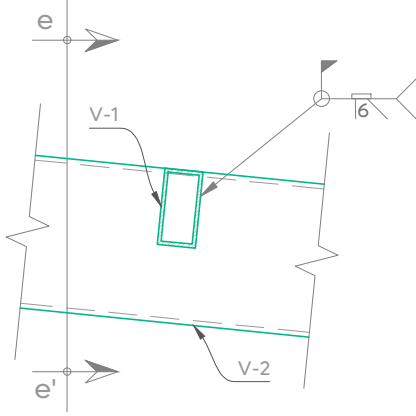

Sección e-e'

Vista en planta

Esc. 1:10

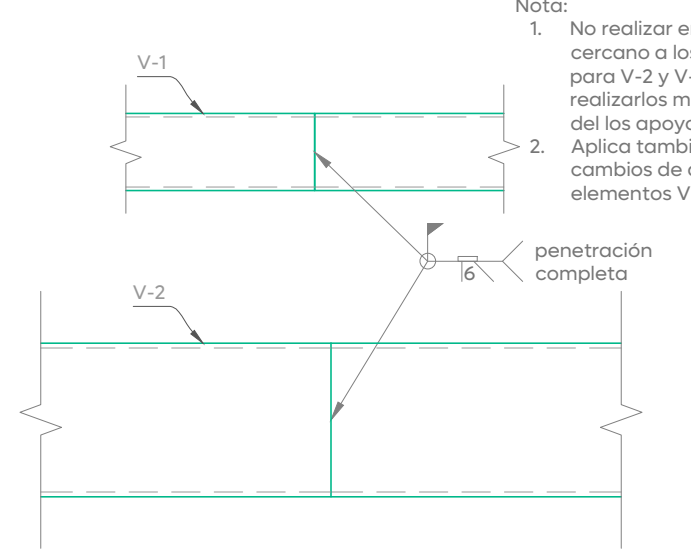

Empates tipo de V-1 y V-2

Vista en alzado


Esc. 1:10



Simbología de soldadura

Tipo filete

Esc. 1:10

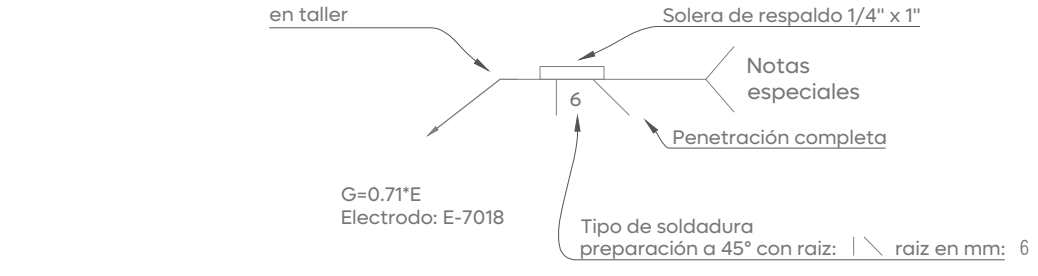

Simbología de soldadura

Tipo penetración completa

Esc. 1:10