



Gobierno de
Zapopan

LOCALIZACIÓN:



UBICACIÓN:



LOCALIDAD O COLONIA

EL VIGIA


CLAVE INMUEBLES:

E-13-06



Y=2,294,000

Y=2,293,900

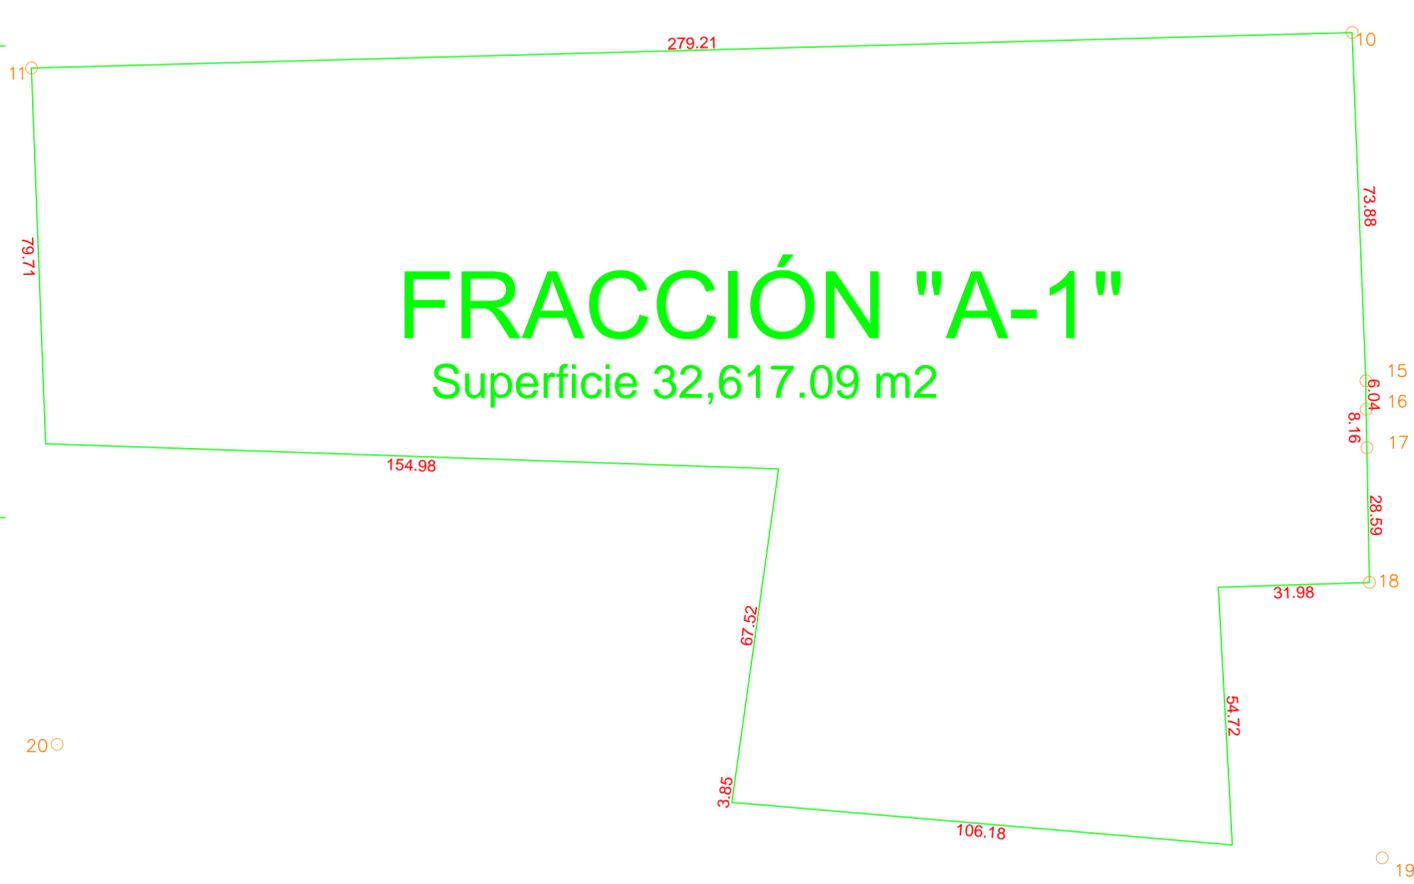

FRACCIÓN "A-1"					
LADO	RUMBO	DISTANCIA	V	COORDENADAS	
EST	PV			Y	X
			10	2,294,002.8224	667,492.1417
10	15	S 02°16'22.91" E	73.875	2,293,929.0054	667,495.0717
15	16	S 00°21'14.53" E	6.037	2,293,922.9690	667,495.1090
16	17	S 01°01'18.98" E	8.158	2,293,914.8123	667,495.2545
17	18	S 01°07'06.68" E	28.590	2,293,886.2275	667,495.8126
18	30	S 88°10'18.94" W	31.978	2,293,885.2074	667,463.8513
30	31	S 03°07'02.84" E	54.724	2,293,830.5643	667,466.8274
31	32	N 85°05'29.50" W	106.176	2,293,839.6492	667,361.0407
32	33	N 07°57'20.60" E	3.845	2,293,843.4576	667,361.5729
33	34	N 07°57'20.60" E	67.516	2,293,910.3242	667,370.9177
34	35	N 88°02'00.80" W	154.979	2,293,915.6422	667,216.0300
35	11	N 02°09'20.73" W	79.709	2,293,995.2949	667,213.0316
11	10	N 88°27'18.49" E	279.212	2,294,002.8224	667,492.1417
SUPERFICIE = 32,617.094 m ²					

CERTIFICA DIRECTOR DE ADMINISTRACIÓN:
L. EN D. FRANCISCO JAVIER CHÁVEZ RAMOS

JEFE DE LA UNIDAD DE PATRIMONIO:
LIC. ALEJANDRO MURUETA ALDRETE

JEFE DE INMUEBLES:
ARQ. DAVID REYNOSO VELIZ

