

Gobierno de
Zapopan

LOCALIZACIÓN:



UBICACIÓN:




LOCALIDAD O COLONIA

EL VIGIA

CLAVE INMUEBLES:

E-13-06

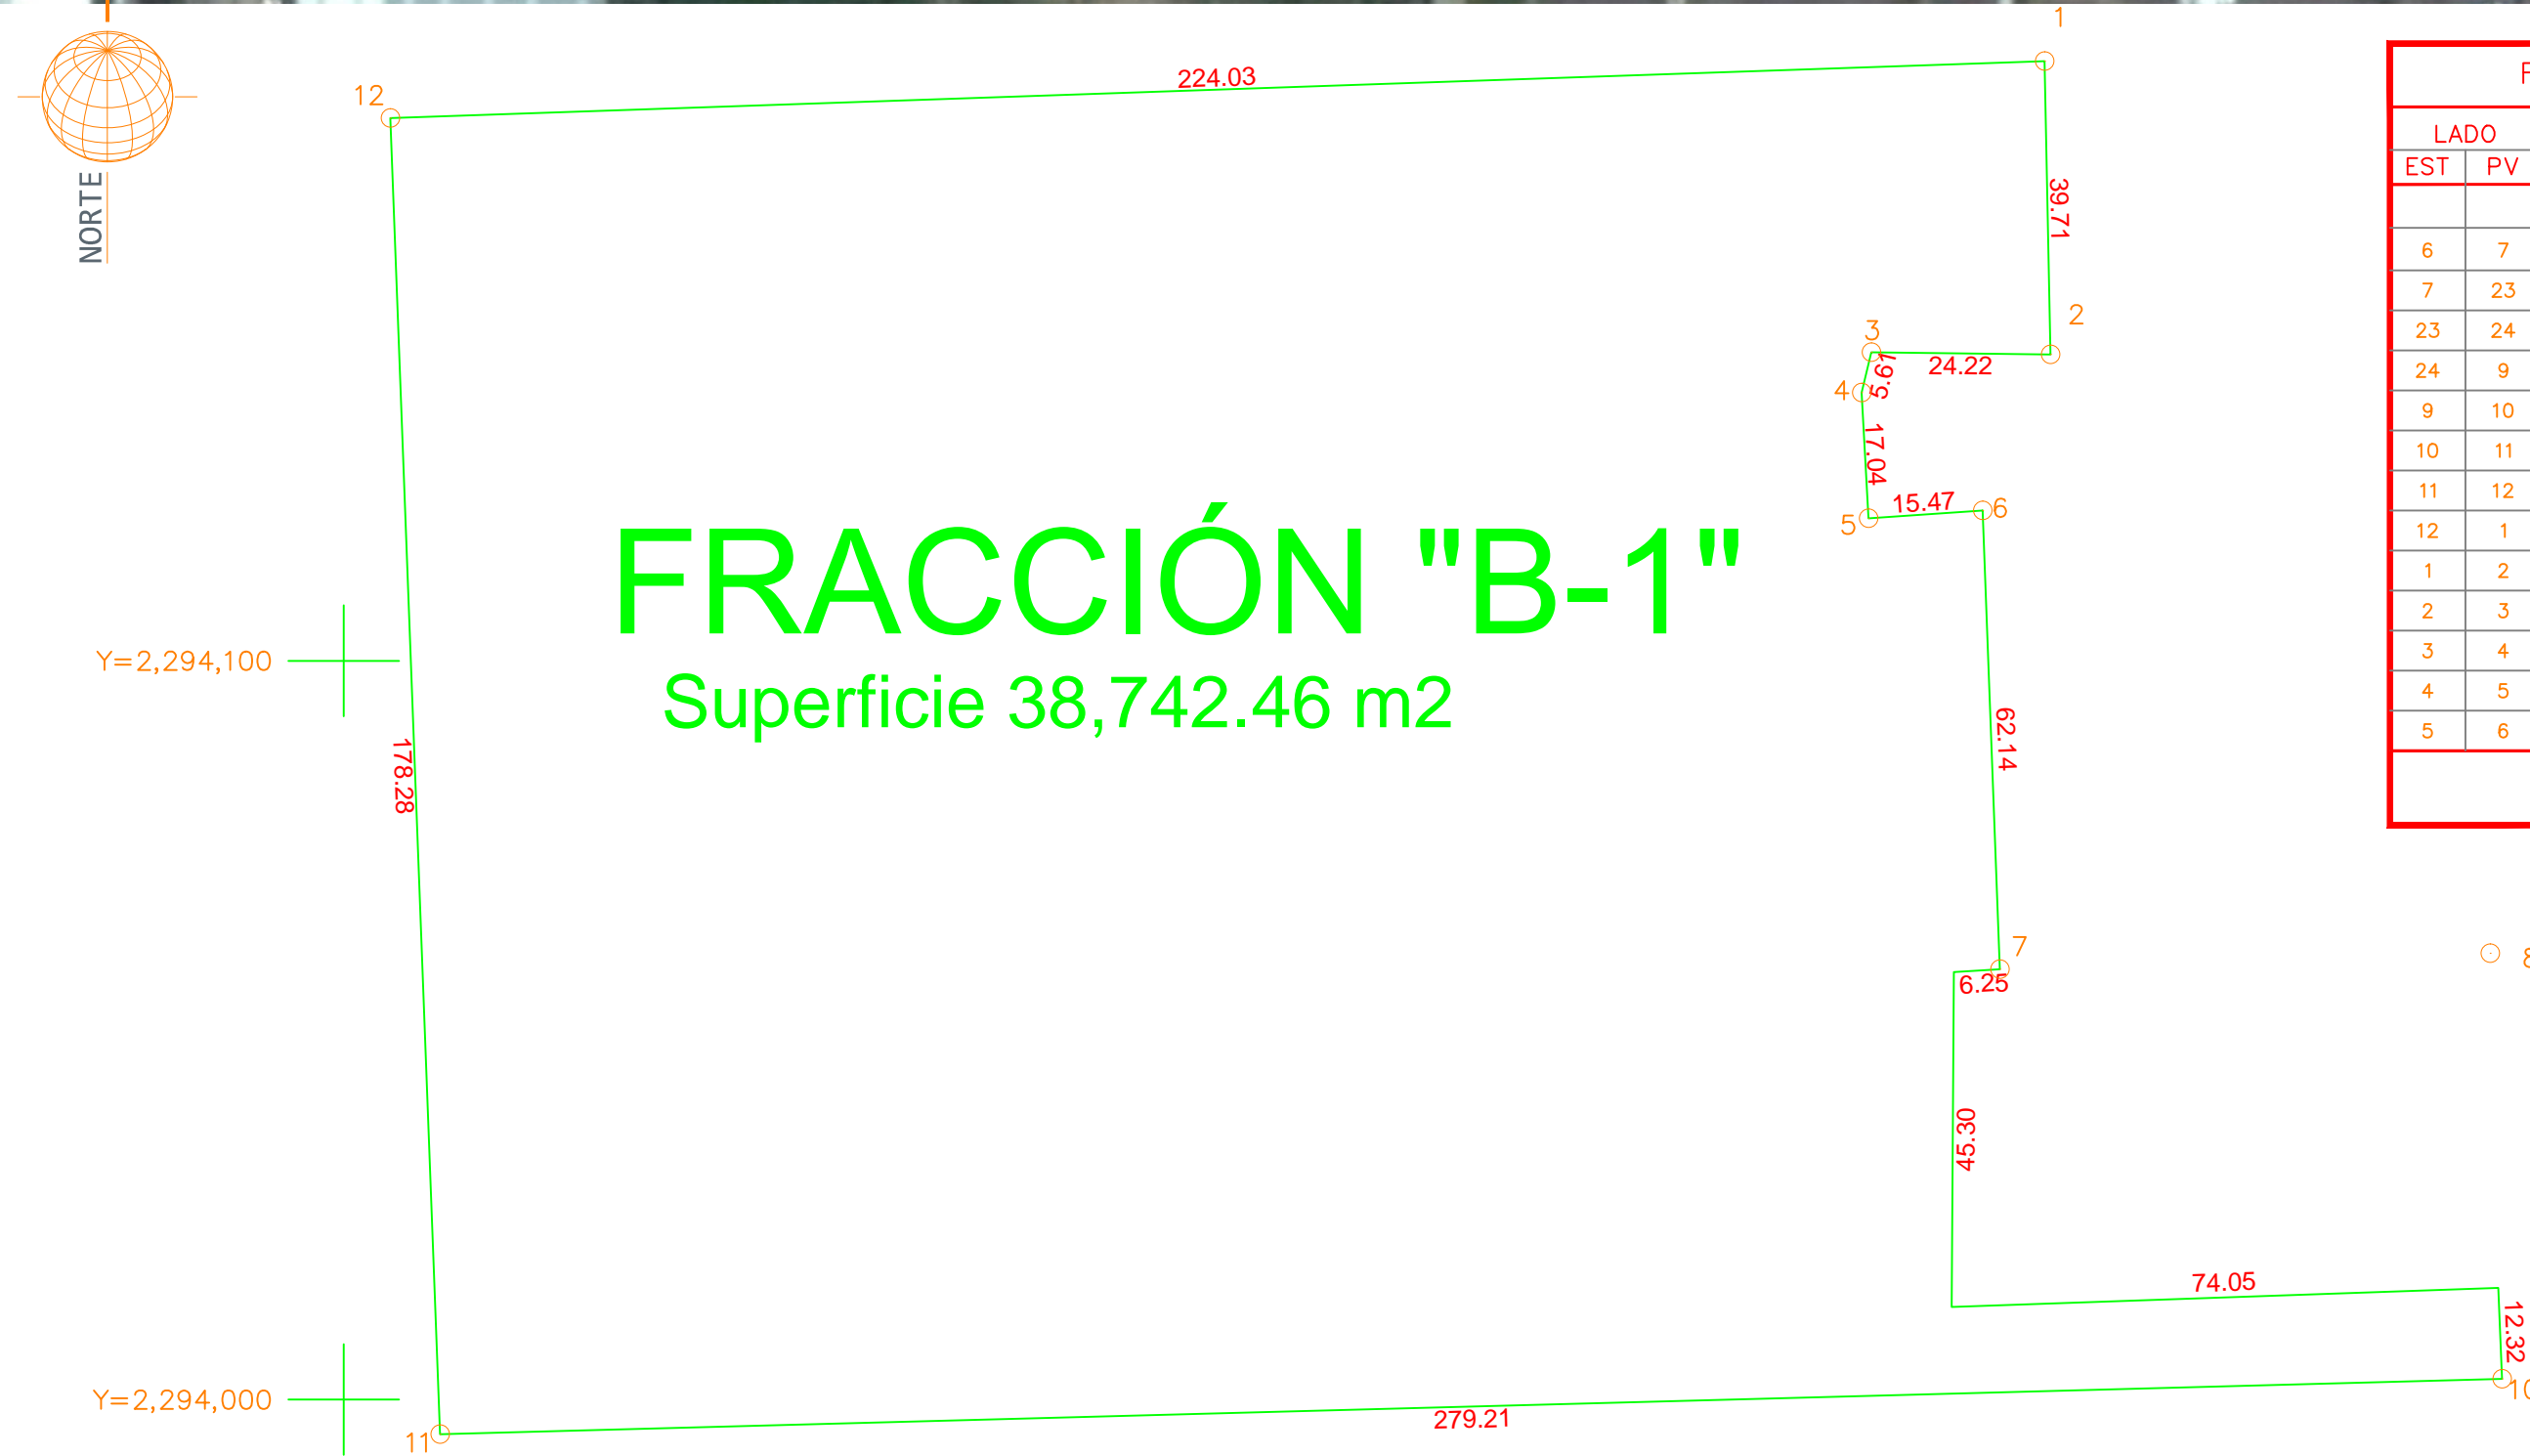

FRACCIÓN "B-1"						
LADO EST	PV	RUMBO	DISTANCIA	V	COORDENADAS	
					Y	X
6	7	S 02°09'29.08" E	62.140	6	2,294,120.3360	667,421.8562
7	23	S 86°25'03.80" W	6.255	23	2,294,058.2397	667,424.1962
23	24	S 00°23'20.15" W	45.300	24	2,294,012.5498	667,417.9538
24	9	N 87°59'51.84" E	74.052	9	2,294,015.1371	667,491.6529
9	10	S 02°16'22.91" E	12.324	10	2,294,002.8224	667,492.1417
10	11	S 88°27'18.49" W	279.212	11	2,293,995.2949	667,213.0316
11	12	N 02°09'20.73" W	178.278	12	2,294,173.4466	667,206.3255
12	1	N 88°01'52.45" E	224.031	1	2,294,181.1431	667,430.2242
1	2	S 01°08'37.08" E	39.707	2	2,294,141.4443	667,431.0167
2	3	N 89°15'26.39" W	24.218	3	2,294,141.7582	667,406.8012
3	4	S 13°39'36.33" W	5.608	4	2,294,136.3088	667,405.4768
4	5	S 03°09'47.76" E	17.038	5	2,294,119.2964	667,406.4170
5	6	N 86°08'52.07" E	15.474	6	2,294,120.3360	667,421.8562
SUPERFICIE = 38,742.464 m2						

CERTIFICA DIRECTOR DE ADMINISTRACIÓN:
L. EN D. FRANCISCO JAVIER CHÁVEZ RAMOS

JEFE DE LA UNIDAD DE PATRIMONIO:
LIC. ALEJANDRO MURUETA ALDRETE

JEFE DE INMUEBLES:
ARQ. DAVID REYNOSO VELIZ

