


1 Planta general
 0+740.00 a 1+120.00
 Escala 1:500


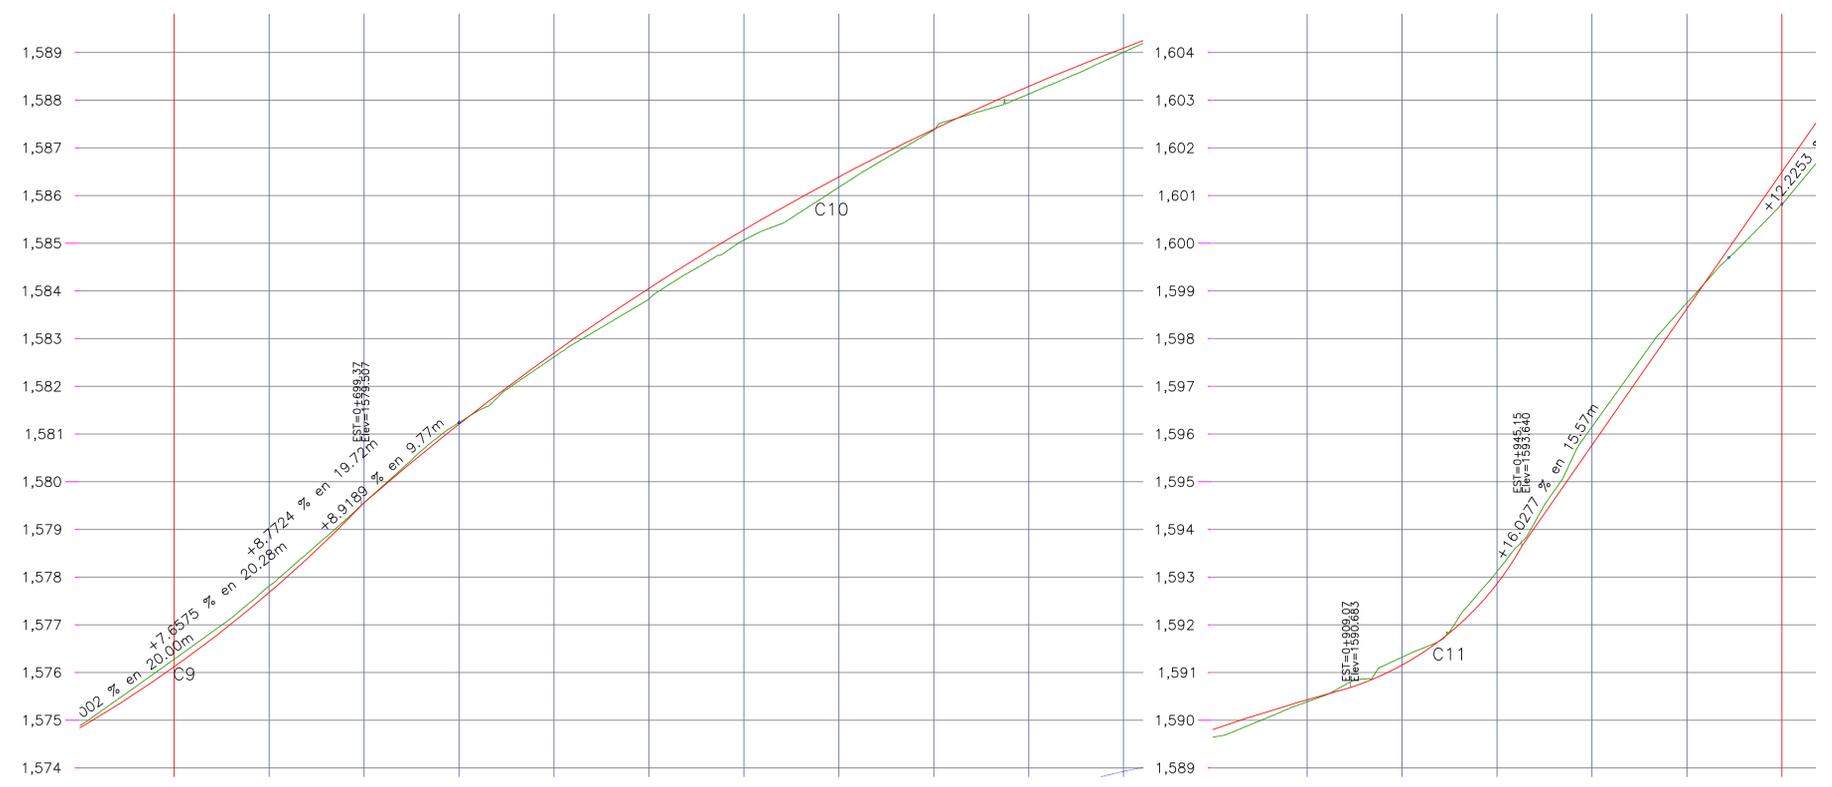


CUADRO DE CURVAS VERTICALES						
CURVA	DELTA	RADIO	ARCO	STAN	CUERVA	AREA
C1	2552'14.54"	23.537	10.628	5.406	10.538	4.207
C2	3730'42.86"	57.562	32.743	16.839	32.323	50.097
C3	4225'51.06"	33.624	23.227	13.287	23.247	32.320
C4	3557'37.46"	114.415	71.810	37.132	70.673	284.445
C5	072'38.76"	165.524	20.351	10.188	20.338	4.240
C6	169'45.52"	84.014	23.875	11.917	23.897	13.110
C7	367'33.85"	21.529	13.513	7.021	13.300	8.489
C8	1054'30.84"	486.569	92.638	46.460	92.498	135.912
C9	2044'9.26"	276.374	100.022	50.564	99.477	299.756
C10	2942'14.28"	532.318	238.808	121.448	236.811	2110.683
C11	423'29.18"	49.274	47.742	20.032	46.663	121.242
C12	1258'51.05"	345.021	78.168	38.252	78.001	115.067
C13	022'31.46"	129.868	39.803	19.807	39.800	0.550
C14	081'236.76"	199.893	28.658	14.264	28.654	9.797
C15	1052'11.46"	128.873	38.293	19.287	38.154	35.929
C16	6244'12.23"	30.635	33.544	18.676	31.893	96.689

CUADRO DE CURVAS HORIZONTALES						
CURVA	DELTA	RADIO	ARCO	STAN	CUERVA	AREA
C1	8827'43.87"	2.500	3.860	2.434	3.488	1.701
C2	8126'16.24"	2.500	3.990	2.564	3.580	1.863
C3	8740'33.14"	2.500	4.289	2.887	3.789	2.240
C4	784'42.46"	2.500	3.479	2.088	3.200	1.274
C5	001'30.87"	2.500	0.001	0.000	0.001	0.000
C6	10230'17.64"	2.500	4.380	3.006	3.844	2.409
C7	7828'37.64"	2.500	3.431	2.048	3.160	1.228
C8	10730'14.84"	4.000	7.110	4.928	6.210	6.390
C9	7273'31.20"	2.500	3.402	2.023	3.140	1.196
C10	10075'31.82"	2.500	4.401	3.025	3.854	2.432
C11	7828'45.20"	2.500	3.430	2.047	3.167	1.224
C12	10142'20.71"	2.500	3.580	2.457	3.102	1.592
C13	7222'33.20"	2.500	3.376	2.002	3.125	1.171
C14	8754'25.26"	2.500	4.272	2.871	3.771	2.245
C15	7828'37.64"	2.500	3.430	2.046	3.165	1.247
C16	822'18.16"	2.500	4.074	2.651	3.638	1.973
C17	8033'34.74"	2.500	3.515	2.119	3.233	1.311
C18	8232'35.56"	2.500	4.038	2.614	3.613	1.928
C19	8917'59.20"	2.500	3.719	2.300	3.385	1.535
C20	8227'16.16"	2.500	3.787	2.548	3.268	1.664
C21	11453'11.10"	1.500	2.987	2.314	2.517	1.213
C22	11733'39.90"	1.500	3.919	2.922	3.480	1.142
C23	1327'30.66"	1.500	2.470	2.413	2.746	1.774
C24	2026'17.17"	40.000	18.441	8.313	18.360	8.716
C25	7118'29.23"	2.500	3.111	1.783	2.914	1.029
C26	8028'27.32"	2.500	3.157	2.015	2.839	1.157
C27	0422'33.77"	2.500	0.192	0.096	0.192	0.000
C28	17149'46.64"	115.000	34.884	17.475	34.553	30.088
C29	14020'30.56"	2.000	5.079	6.441	3.800	3.946
C30	4258'37.16"	2.500	1.874	0.983	1.830	0.213
C31	2307'3.36"	30.000	12.044	6.104	11.983	4.814
C32	11308'28.97"	50.000	161.590	8.962	161.113	1.729
C33	8023'23.74"	2.000	3.529	2.131	3.244	1.326
C34	3723'19.78"	2.000	1.305	0.677	1.282	0.691
C35	12428'13.92"	2.000	4.544	3.796	3.539	2.894
C36	8227'16.16"	4.000	7.225	5.276	6.292	3.008
C37	11733'39.90"	2.000	5.109	4.154	4.276	3.641
C38	15457'44.19"	2.000	6.782	11.259	4.881	7.129
C39	1827'35.26"	6.003	1.718	0.865	1.712	0.070
C40	871'46.26"	2.500	3.860	2.376	3.444	1.629
C41	8828'35.16"	2.000	3.017	1.860	3.739	1.021
C42	6070'0.00"	2.500	3.927	2.500	3.536	1.784
C43	8018'28.34"	3.000	4.727	3.014	4.253	2.590
C44	321'13.54"	4.000	2.528	1.298	2.495	0.294
C45	13871'28.80"	3.500	8.780	15.279	6.474	11.817
C46	884'59.72"	2.500	3.874	2.447	3.468	1.718
C47	8138'3.25"	2.500	3.997	2.571	3.585	1.872

ORDENADAS DE LA CURVA MASA	VOLUMEN		ESPESOR		ELEVACION
	TERRAPLEN	CORTE	TERRAPLEN	CORTE	
0+660.00	1,576.280	1,576.280	0.000	0.000	1,576.280
0+680.00	1,577.812	1,577.812	0.000	0.000	1,577.812
0+700.00	1,579.563	1,579.563	0.000	0.000	1,579.563
0+720.00	1,581.241	1,581.241	0.000	0.000	1,581.241
0+740.00	1,582.616	1,582.616	0.033	0.033	1,582.616
0+760.00	1,583.832	1,583.832	0.000	0.000	1,583.832
0+780.00	1,585.068	1,585.068	0.013	0.013	1,585.068
0+800.00	1,586.174	1,586.215	0.041	0.041	1,586.174
0+820.00	1,587.373	1,587.243	0.130	0.130	1,587.373
0+840.00	1,588.130	1,588.172	0.042	0.042	1,588.130
0+860.00	1,589.008	1,589.005	0.003	0.003	1,589.008
0+880.00	1,589.640	1,589.748	0.108	0.108	1,589.640
0+900.00	1,590.385	1,590.406	0.020	0.020	1,590.385
0+920.00	1,591.322	1,591.137	0.185	0.185	1,591.322
0+940.00	1,593.120	1,592.928	0.191	0.191	1,593.120
0+960.00	1,596.153	1,596.153	0.000	0.000	1,596.153
0+980.00	1,598.749	1,598.841	0.091	0.091	1,598.749
1+000.00	1,600.821	1,600.821	0.000	0.000	1,600.821

2 Perfil
 0+740.00 a 1+120.00
 Escala 1:700

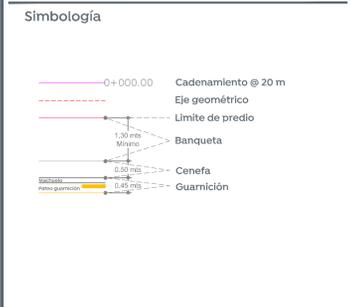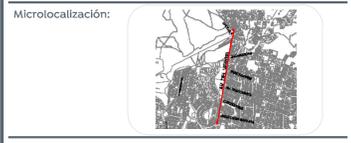

