



Alcances generales:

Simbología

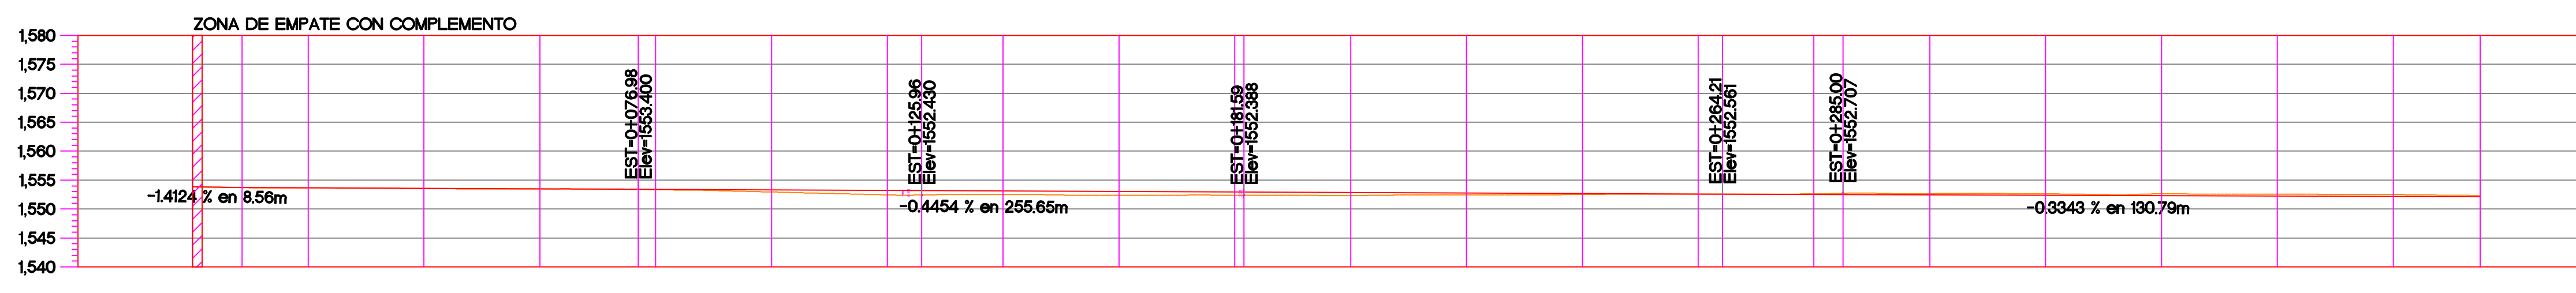

ORDENADAS DE LA CURVA MASA	VOLUMEN		ESFESOR		ELEVACION	
	TERRAPLEN	CORTE	TERRAPLEN	CORTE	RASANTE	TERRENO
10.000	0.00	0.00	0.00	0.00	1,553.82	1,553.82
10.002	0.67	2.18	0.00	0.00	1,553.70	1,553.70
10.003	0.94	2.93	0.02	0.02	1,553.62	1,553.62
10.008	0.68	5.08	0.03	0.03	1,553.56	1,553.56
10.013	0.31	5.60	0.00	0.00	1,553.47	1,553.47
10.018	0.00	4.51	0.00	0.00	1,553.40	1,553.40
10.018	0.18	0.44	0.04	0.04	1,553.34	1,553.34
10.000	18.97	0.57	0.34	0.34	1,552.95	1,552.95
9.936	64.21	0.00	0.59	0.00	1,552.52	1,552.52
9.853	82.53	0.00	0.63	0.00	1,552.39	1,552.39
9.775	78.59	0.00	0.55	0.00	1,552.39	1,552.39
9.769	5.74	0.00	0.54	0.00	1,552.93	1,552.93
9.705	64.03	0.00	0.53	0.00	1,552.32	1,552.32
9.650	55.25	0.00	0.34	0.00	1,552.41	1,552.41
9.620	29.74	0.00	0.15	0.00	1,552.52	1,552.52
9.613	8.90	1.51	0.03	0.03	1,552.55	1,552.55
9.614	0.13	0.96	0.00	0.00	1,552.56	1,552.56
9.625	0.00	11.11	0.11	0.11	1,552.62	1,552.62
9.632	0.00	7.03	0.22	0.22	1,552.71	1,552.71
9.659	27.67	0.00	0.21	0.00	1,552.65	1,552.65
9.700	40.26	0.00	0.24	0.24	1,552.61	1,552.61
9.745	45.96	0.00	0.32	0.32	1,552.63	1,552.63
9.796	50.58	0.00	0.31	0.31	1,552.55	1,552.55
9.844	48.20	0.00	0.32	0.32	1,552.49	1,552.49
9.880	36.41	0.00	0.20	0.20	1,552.32	1,552.32

Perfil Escala 1:750

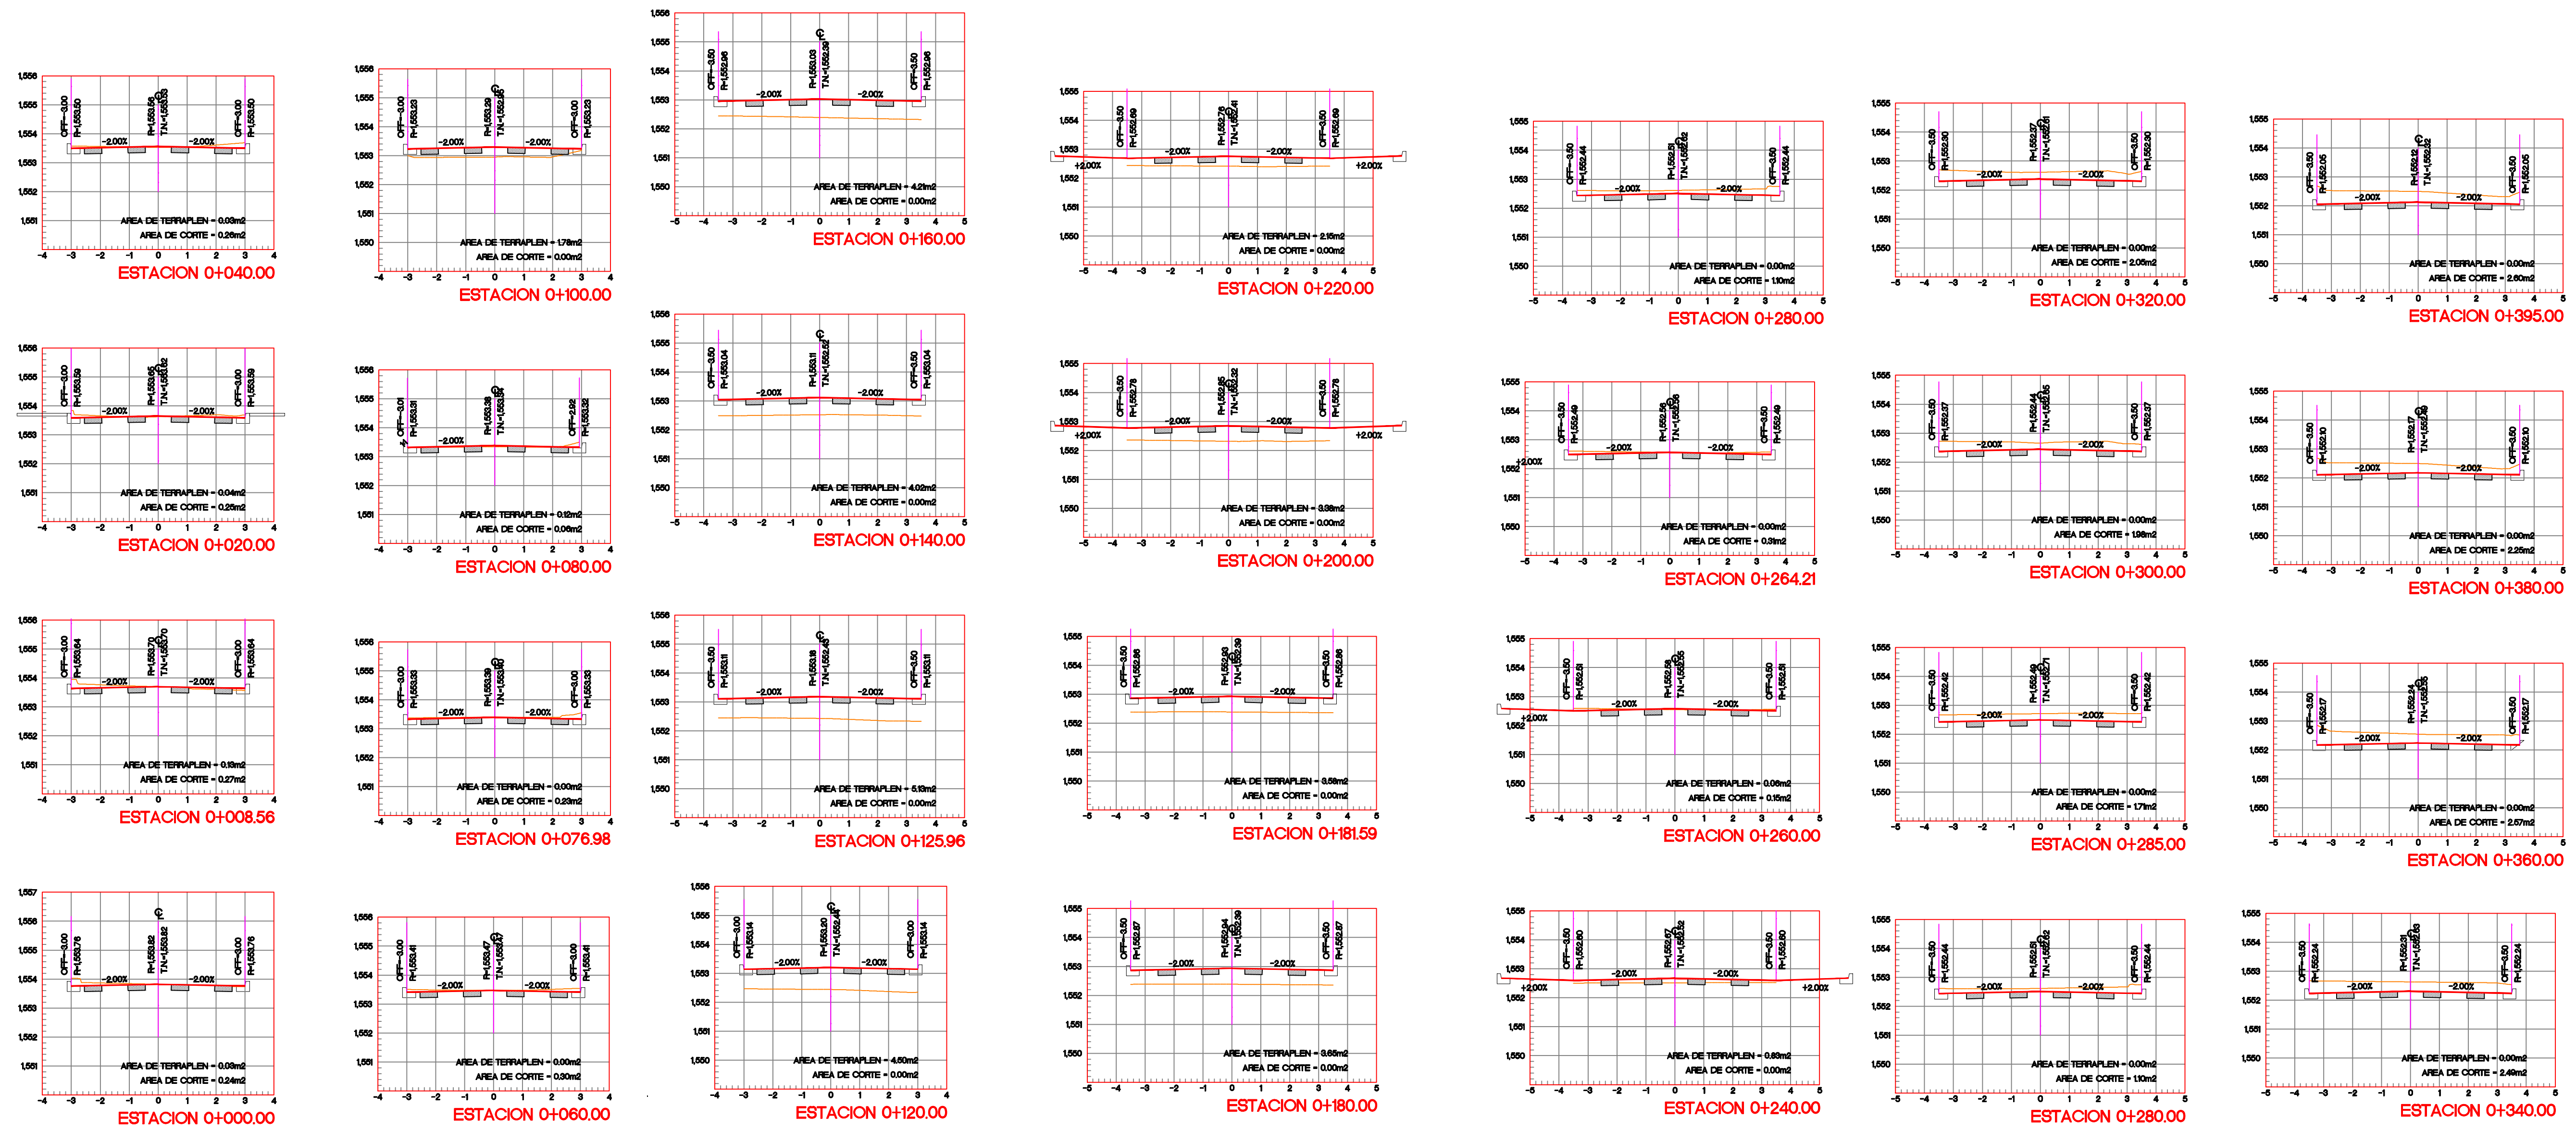

Secciones Escala 1:125