



Planta general Calle Puerto Salina Cruz

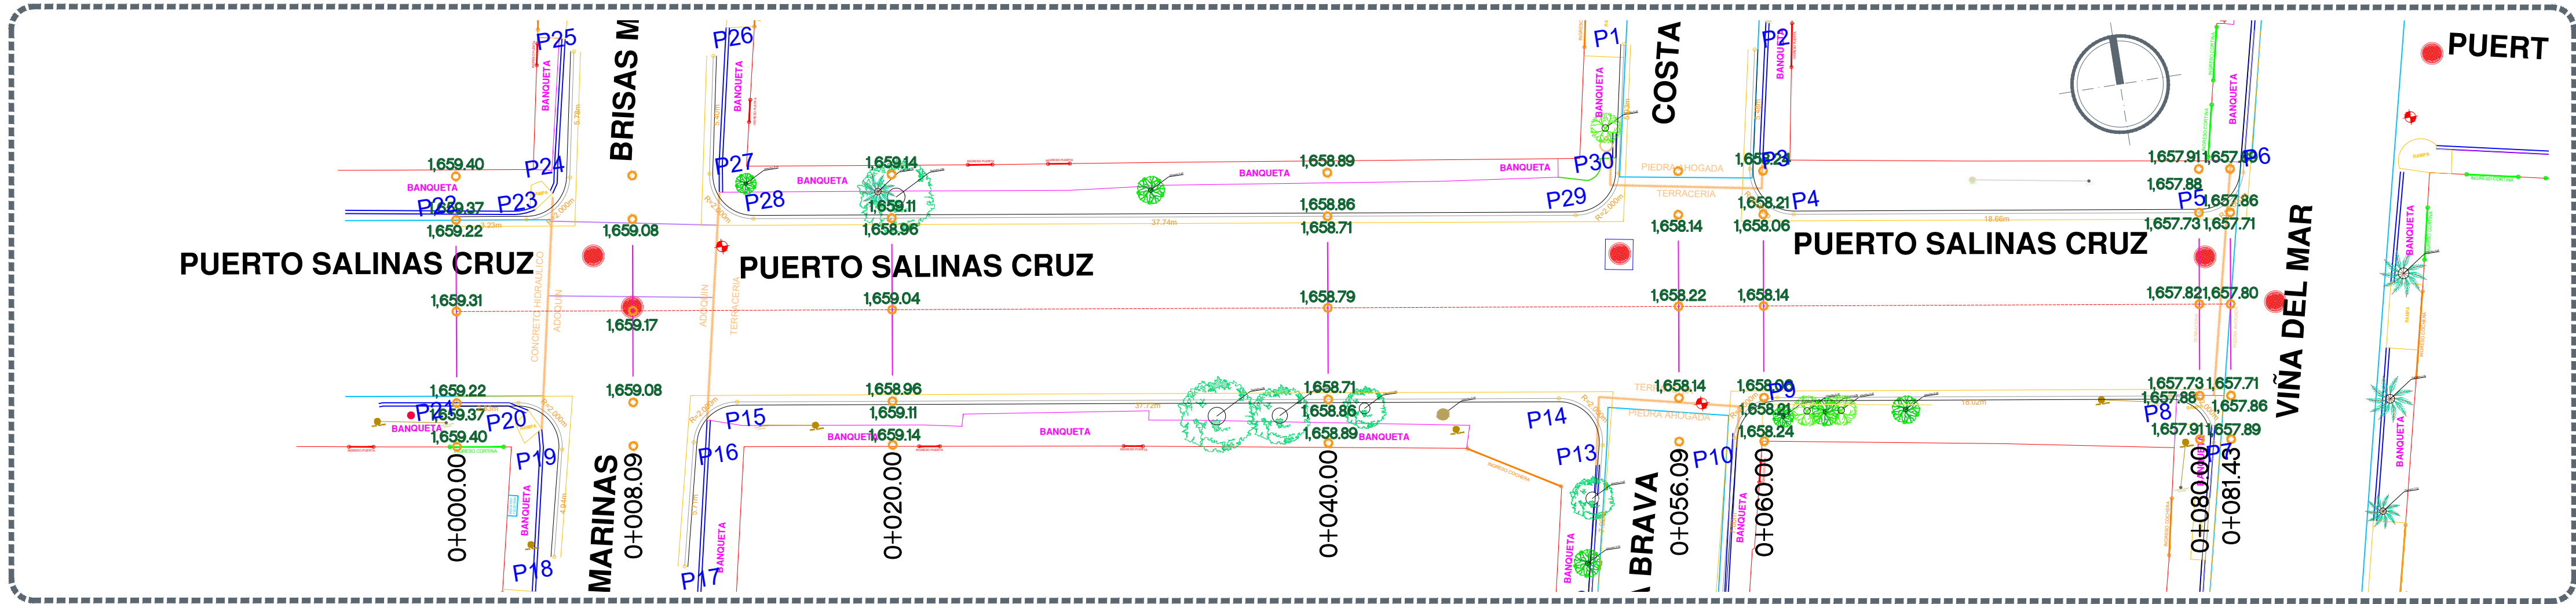

Planta general Calle Puerto Salina Cruz

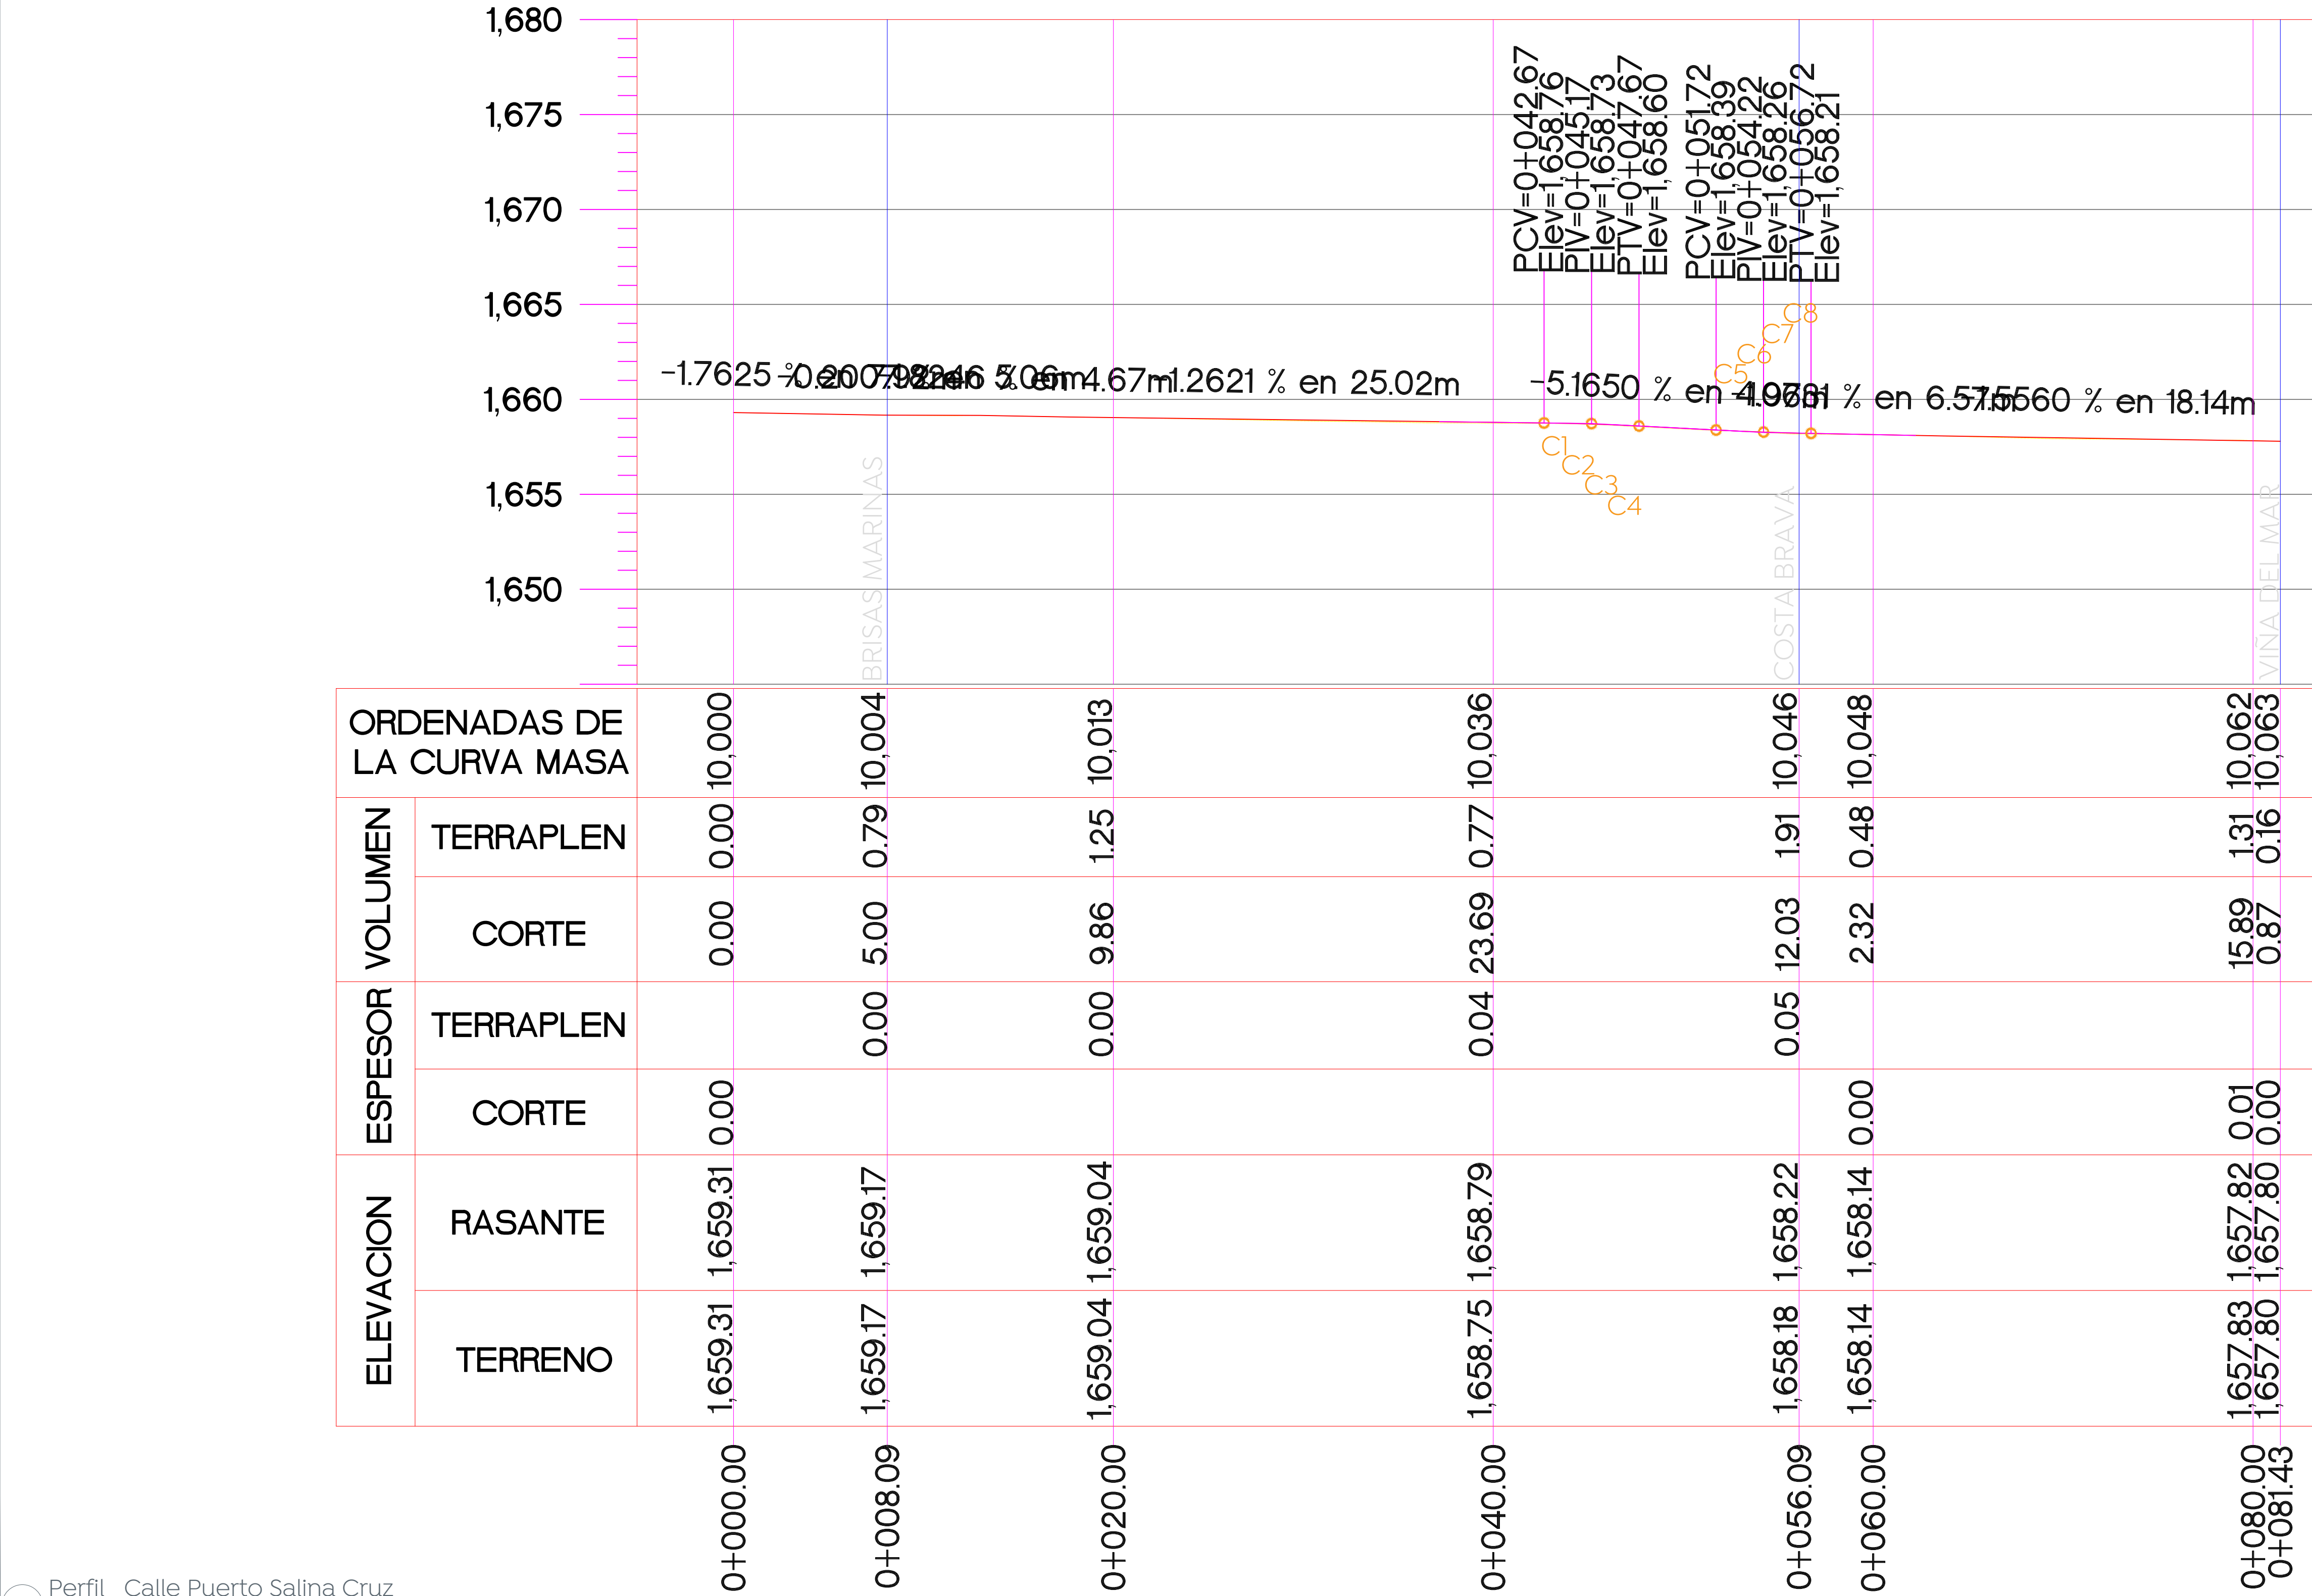

| ORDENADAS DE LA CURVA MASA | TERRAPLEN | CORTE    | TERRAPLEN | CORTE | ELEVACION |          | ESPAESOR | VOLUMEN |        |
|----------------------------|-----------|----------|-----------|-------|-----------|----------|----------|---------|--------|
|                            |           |          |           |       | TERRENO   | RASANTE  |          |         |        |
| 0+000.00                   | 1,659.31  | 1,659.31 | 0.00      |       | 1,659.17  | 1,659.17 | 0.00     | 0.00    | 10,000 |
| 0+008.09                   | 1,659.17  | 1,659.17 | 0.00      |       |           |          | 0.00     | 0.79    | 10,004 |
| 0+020.00                   | 1,659.04  | 1,659.04 | 0.00      |       |           |          | 0.00     | 1.25    | 10,013 |
| 0+040.00                   | 1,658.75  | 1,658.79 | 0.04      |       |           |          | 0.04     | 23.69   | 10,036 |
| 0+056.09                   | 1,658.18  | 1,658.22 | 0.05      |       |           |          | 0.05     | 12.03   | 10,046 |
| 0+060.00                   | 1,658.14  | 1,658.14 | 0.00      |       |           |          | 0.00     | 2.32    | 10,048 |
| 0+080.00                   | 1,657.83  | 1,657.82 | 0.01      |       |           |          |          | 15.89   | 10,062 |
| 0+081.43                   | 1,657.80  | 1,657.80 | 0.00      |       |           |          |          | 0.87    | 10,063 |