



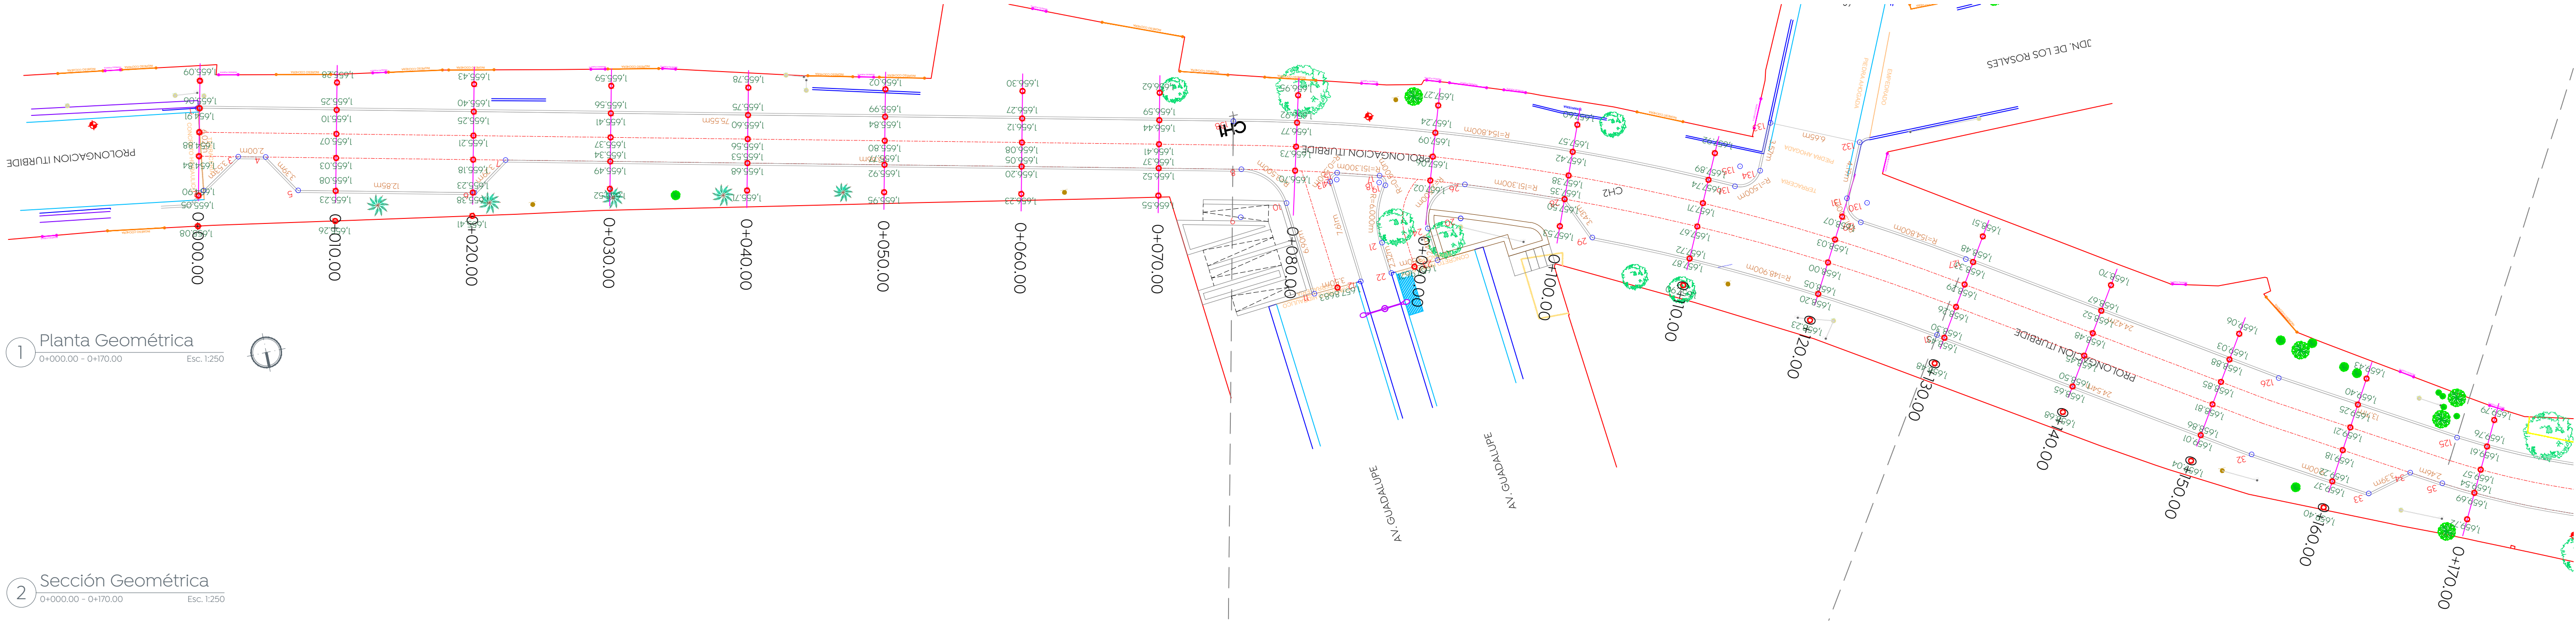

1 Planta Geométrica
0+000.00 - 0+170.00 Esc. 1:250

2 Sección Geométrica
0+000.00 - 0+170.00 Esc. 1:250

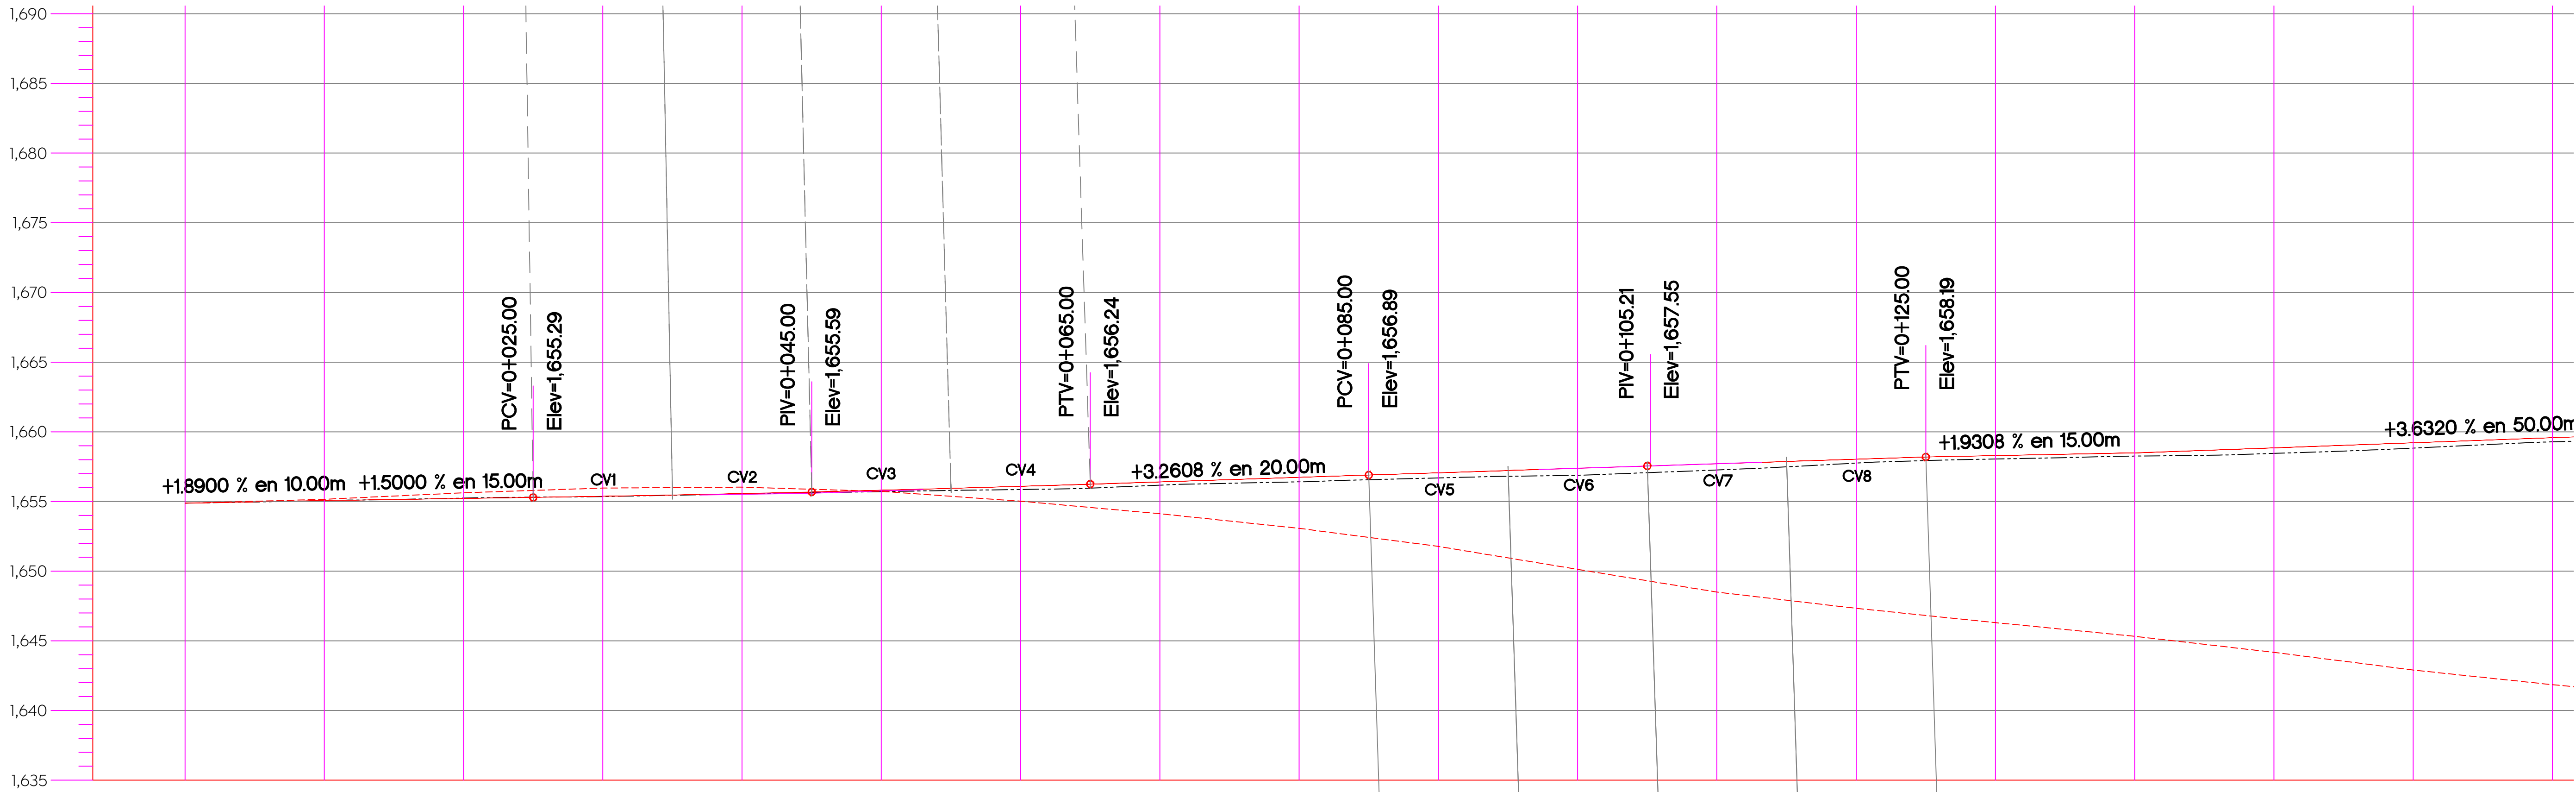

ORDENADAS DE LA CURVA MASA	VOLUMEN		ESPESOR		ELEVACION	
	TERRAPLEN	CORTE	TERRAPLEN	CORTE	SUBRASANTE	TERRENO
0+000.00	0.00	0.00		0.00	1,654.88	1,654.88
0+010.00	0.65	9.92		0.00	1,655.07	1,655.07
0+020.00	0.05	10.82		0.02	1,655.21	1,655.24
0+030.00	0.77	7.87	0.02		1,655.37	1,655.35
0+040.00	2.85	4.13	0.03		1,655.56	1,655.53
0+050.00	7.51	1.46	0.10		1,655.80	1,655.71
0+060.00	14.11	0.05	0.23		1,656.08	1,655.86
0+070.00	18.32	0.29	0.23		1,656.41	1,656.17
0+080.00	21.41	0.46	0.32		1,656.73	1,656.41
0+090.00	26.13	0.18	0.37		1,657.06	1,656.69
0+100.00	32.95	0.00	0.51		1,657.38	1,656.88
0+110.00	32.71	1.80	0.45		1,657.71	1,657.26
0+120.00	23.37	2.50	0.28		1,658.03	1,657.75
0+130.00	21.00	0.86	0.24		1,658.29	1,658.05
0+140.00	22.01	1.57	0.23		1,658.48	1,658.26
0+150.00	25.74	1.41	0.40		1,658.85	1,658.45
0+160.00	26.59	0.61	0.38		1,659.21	1,658.83
0+170.00	21.56	0.62	0.30		1,659.57	1,659.28