




Alcances Generales:

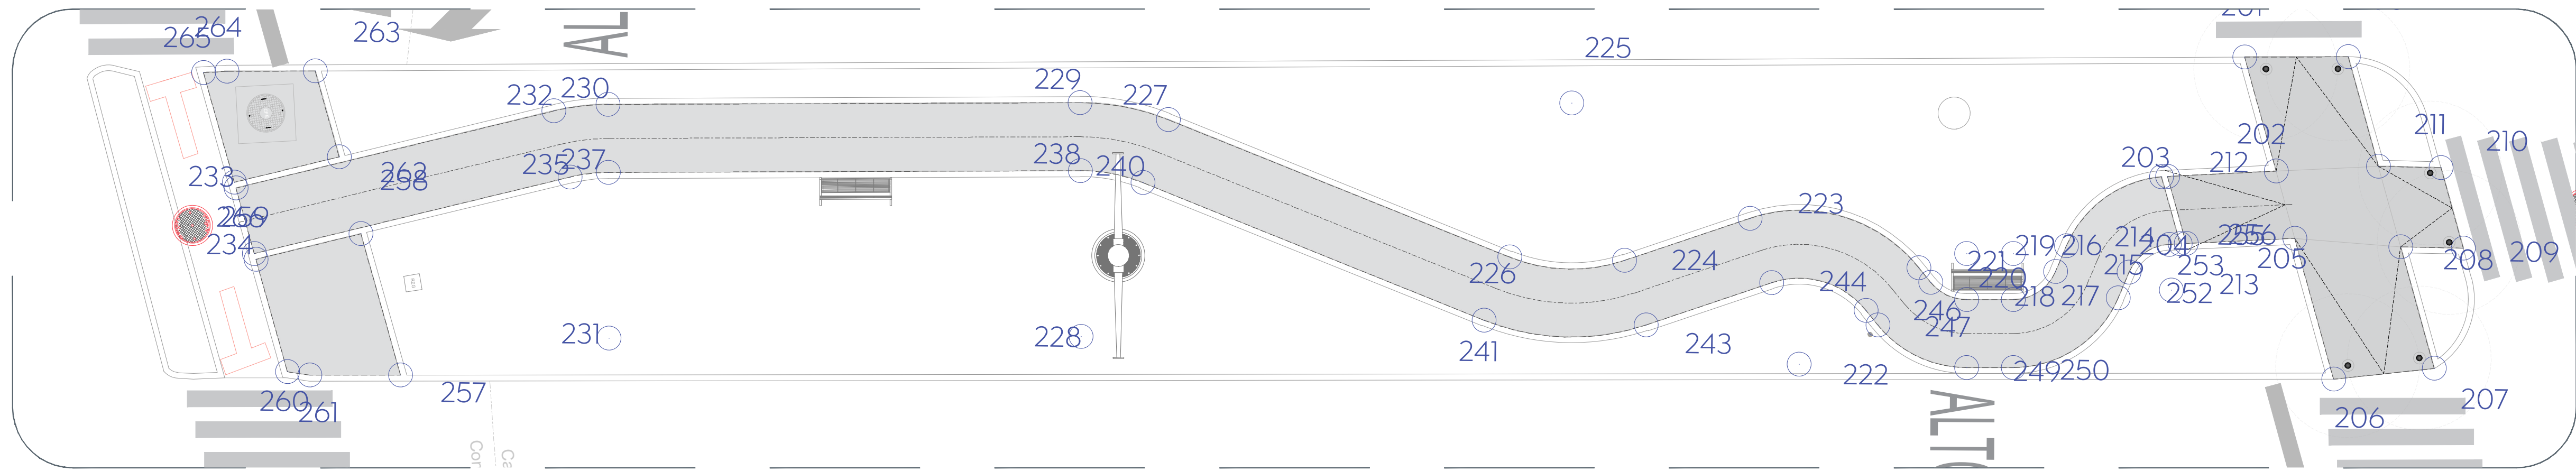

01 Planta tramo 4
Trazo

1:100

CUADRO DE CONSTRUCCION						CUADRO DE CONSTRUCCION						CUADRO DE CONSTRUCCION						CUADRO DE CONSTRUCCION					
LADO EST	PV	RUMBO	DISTANCIA	V	COORDENADAS Y	X	LADO EST	PV	RUMBO	DISTANCIA	V	COORDENADAS Y	X	LADO EST	PV	RUMBO	DISTANCIA	V	COORDENADAS Y	X			
1	2	S 10°05'39.00" W	1.983	2	2,293,102.804	665,334.0227	58	59	S 13°29'28.41" W	2.125	59	2,293,091.406	665,327.0549	74	75	S 8°45'28.32" W	1.804	75	2,293,053.9286	665,327.2485			
2	3	N 8°0'24'53.90" E	1.881	3	2,293,102.803	665,335.8779	59	60	S 8°34'28.32" W	2.032	60	2,293,096.9227	665,325.0300	75	76	S 2°0'06.52" W	0.084	76	2,293,053.9508	665,327.211			
3	4	S 0°34'52.00" W	2.506	4	2,293,108.3267	665,335.7320	60	61	S 0°16'56.30" E	2.595	61	2,293,096.3620	665,325.1665	76	77	CENTRO DE CURVA DELTA = 0°13'34.30" RADIO = 2.150	0.084	77	2,293,054.678	665,325.2242			
4	5	N 8°0'24'53.90" E	1.497	5	2,293,108.3440	665,337.229	61	62	N 8°34'28.32" E	2.042	62	2,293,096.5940	665,327.0463	77	78	S 2°0'06.52" W	0.084	78	2,293,054.678	665,325.2242			
5	6	N 0°34'52.00" E	2.506	6	2,293,108.3446	665,337.229	62	63	S 0°16'56.30" E	1.652	63	2,293,096.5940	665,327.0463	78	79	S 2°0'06.52" W	0.084	79	2,293,054.678	665,325.2242			
6	7	N 8°0'24'53.90" E	4.643	7	2,293,108.3500	665,342.0843	63	64	S 0°16'56.30" E	0.963	64	2,293,096.5940	665,327.0463	79	80	S 2°0'06.52" W	0.084	80	2,293,054.678	665,325.2242			
7	8	N 10°0'54.63" E	1.976	8	2,293,102.8343	665,342.3834	64	65	CENTRO DE CURVA DELTA = 1°17'18.88" RADIO = 1.850	0.963	65	2,293,096.5940	665,327.0463	80	81	S 2°0'06.52" W	0.084	81	2,293,054.678	665,325.2242			
8	1	S 8°0'59.35" W	8.014	1	2,293,102.7634	665,334.3702	65	66	N 8°34'28.32" E	1.772	66	2,293,096.5940	665,327.0463	81	82	S 2°0'06.52" W	0.084	82	2,293,054.678	665,325.2242			
SUPERFICIE = 19,294 m ²						CUADRO DE CONSTRUCCION						CUADRO DE CONSTRUCCION						CUADRO DE CONSTRUCCION					
LADO EST	PV	RUMBO	DISTANCIA	V	COORDENADAS Y	X	LADO EST	PV	RUMBO	DISTANCIA	V	COORDENADAS Y	X	LADO EST	PV	RUMBO	DISTANCIA	V	COORDENADAS Y	X			
9	10	S 8°0'59.35" W	1.497	10	2,293,098.3089	665,337.2206	66	67	N 0°16'56.30" E	1.620	67	2,293,096.5940	665,328.8306	82	83	S 2°0'06.52" W	0.084	83	2,293,054.678	665,325.2242			
10	11	S 0°34'52.00" W	4.452	11	2,293,098.3089	665,335.7324	67	68	N 8°34'28.32" E	4.539	68	2,293,096.5940	665,328.8306	83	84	S 2°0'06.52" W	0.084	84	2,293,054.678	665,325.2242			
11	12	S 10°0'59.35" W	1.225	12	2,293,098.3089	665,335.7324	68	69	N 0°16'56.30" E	2.592	69	2,293,096.5940	665,328.8306	84	85	S 2°0'06.52" W	0.084	85	2,293,054.678	665,325.2242			
12	13	S 10°0'59.35" W	1.225	13	2,293,098.3089	665,335.7324	69	70	N 0°16'56.30" E	4.539	70	2,293,096.5940	665,328.8306	85	86	S 2°0'06.52" W	0.084	86	2,293,054.678	665,325.2242			
13	14	S 10°0'59.35" W	1.225	14	2,293,098.3089	665,335.7324	70	71	N 0°16'56.30" E	4.539	71	2,293,096.5940	665,328.8306	86	87	S 2°0'06.52" W	0.084	87	2,293,054.678	665,325.2242			
14	15	S 10°0'59.35" W	1.225	15	2,293,098.3089	665,335.7324	71	72	N 0°16'56.30" E	4.539	72	2,293,096.5940	665,328.8306	87	88	S 2°0'06.52" W	0.084	88	2,293,054.678	665,325.2242			
15	16	S 10°0'59.35" W	1.225	16	2,293,098.3089	665,335.7324	72	73	N 0°16'56.30" E	4.539	73	2,293,096.5940	665,328.8306	88	89	S 2°0'06.52" W	0.084	89	2,293,054.678	665,325.2242			
16	17	S 10°0'59.35" W	1.225	17	2,293,098.3089	665,335.7324	73	74	N 0°16'56.30" E	4.539	74	2,293,096.5940	665,328.8306	89	90	S 2°0'06.52" W	0.084	90	2,293,054.678	665,325.2242			
17	18	S 10°0'59.35" W	1.225	18	2,293,098.3089	665,335.7324	74	75	N 0°16'56.30" E	4.539	75	2,293,096.5940	665,328.8306	90	91	S 2°0'06.52" W	0.084	91	2,293,054.678	665,325.2242			
18	19	S 10°0'59.35" W	1.225	19	2,293,098.3089	665,335.7324	75	76	N 0°16'56.30" E	4.539	76	2,293,096.5940	665,328.8306	91	92	S 2°0'06.52" W	0.084	92	2,293,054.678	665,325.2242			
19	20	S 10°0'59.35" W	1.225	20	2,293,098.3089	665,335.7324	76	77	N 0°16'56.30" E	4.539	77	2,293,096.5940	665,328.8306	92	93	S 2°0'06.52" W	0.084	93	2,293,054.678	665,325.2242			
20	21	S 10°0'59.35" W	1.225	21	2,293,098.3089	665,335.7324	77	78	N 0°16'56.30" E	4.539	78	2,293,096.5940	665,328.8306	93	94	S 2°0'06.52" W	0.084	94	2,293,054.678	665,325.2242			
21	22	S 10°0'59.35" W	1.225	22	2,293,098.3089	665,335.7324	78	79	N 0°16'56.30" E	4.539	79	2,293,096.5940	665,328.8306	94	95	S 2°0'06.52" W	0.084	95	2,293,054.678	665,325.2242			
22	23	S 10°0'59.35" W	1.225	23	2,293,098.3089	665,335.7324	79	80	N 0°16'56.30" E	4.539	80	2,293,096.5940	665,328.8306	95	96	S 2°0'06.52" W	0.084	96	2,293,054.678	665,325.2242			
23	24	S 10°0'59.35" W	1.225	24	2,293,098.3089	665,335.7324	80	81	N 0°16'56.30" E	4.539	81	2,293,096.5940	665,328.8306	96	97	S 2°0'06.52" W	0.084	97	2,293,054.678	665,325.2242			
24	25	S 10°0'59.35" W	1.225	25	2,293,098.3089	665,335.7324	81	82	N 0°16'56.30" E	4.539	82	2,293,096.5940	665,328.8306	97	98	S 2°0'06.52" W	0.084	98	2,293,054.678	665,325.2242			
25	26	S 10°0'59.35" W	1.225	26	2,293,098.3089	665,335.7324	82	83	N 0°16'56.30" E	4.539	83	2,293,096.5940	665,328.8306	98	99	S 2°0'06.52" W	0.084	99	2,293,054.678	665,325.2242			
26	27	S 10°0'59.35" W	1.225	27	2,293,098.3089	665,335.7324	83	84	N 0°16'56.30" E	4.539	84	2,293,096.5940	665,328.8306	99	100	S 2°0'06.52" W	0.084	100	2,293,054.678	665,325.2242			
27	28	S 10°0'59.35" W	1.225	28	2,293,098.3089	665,335.7324	84	85	N 0°16'56.30" E	4.539	85	2,293,096.5940	665,328.8306	100	101	S 2°0'06.52" W	0.084	101	2,293,054.678	665,325.2242			
28	29	S 10°0'59.35" W	1.225	29	2,293,098.3089	665,335.7324	85	86	N 0°16'56.30" E	4.539	86	2,293,096.5940	665,328.8306	101	102	S 2°0'06.52" W	0.084	102	2,293,054.678	665,325.2242			
29	30	S 10°0'59.35" W	1.225	30	2,293,098.3089	665,335.7324	86	87	N 0°16'56.30" E	4.539	87	2,293,096.5940	665,328.8306	102	103	S 2°0'06.52" W	0.084	103	2,293,054.678	665,325.2242			
30	31	S 10°0'59.35" W	1.225	31	2,293,098.3089	665,335.7324	87	88	N 0°16'56.30" E	4.539	88	2,293,096.5940	665,328.8306	103	104	S 2°0'06.52" W	0.084	104	2,293,054.678	665,325.2242			
31	32	S 10°0'59.35" W	1.225	32	2,293,098.3089	665,335.7324	88	89	N 0°16'56.30" E	4.539	89	2,293,096.5940	665,328.8306	104	105	S 2°0'06.52" W	0.084	105	2,293,054.678	665,325.2242			
32	33	S 10°0'59.35" W	1.225	33	2,293,098.3089	665,335.7324	89	90	N 0°16'56.30" E	4.539	90	2,293,096.5940	665,328.8306	105	106	S 2°0'06.52" W	0.084	106	2,293,054.678	665,325.2242			
33	34	S 10°0'59.35" W	1.225	34	2,293,098.3089	665,335.7324	90	91	N 0°16'56.30" E	4.539	91	2,293,096.5940	665,328.8306	106	107	S 2°0'06.52" W	0.084	107	2,293,054.678	665,325.2242			
34	35	S 10°0'59.35" W	1.225	35	2,293,098.3089	665,335.7324	91	92	N 0°16'56.30" E	4.539	92	2,293,096.5940	665,328.8306	107	108	S 2°0'06.52" W	0.084	108	2,293,054.678	665,325.2242			
35	36	S 10°0'59.35" W	1.225	36	2,293,098.3089	665,335.7324	92	93	N 0°16'56.30" E	4.539	93	2,293,096.5940	665,328.8306	108	109	S 2°0'06.52" W	0.084	109	2,293,054.678	665,325.2242			
36	37	S 10°0'59.35" W	1.225	37	2,293,098.3089	665,335.7324	93	94	N 0°16'56.30" E	4.539	94	2,293,096.5940	665,328.8306	109	110	S 2°0'06.52" W	0.084	110	2,293,054.678	665,325.2242			
37	38	S 10°0'59.35" W	1.225	38	2,293,098.3089	665,335.7324	94	95	N 0°16'56.30" E	4.539	95	2,293,096.5940	665,328.8306	110	111	S 2°0'06.52" W	0.084	111	2,293,054.678	665,325.2242			
38	39	S 10°0'59.35" W	1.225	39	2,293,098.3089	665,335.7324	95	96	N 0°16'56.30" E	4.539	96	2,293,096.5940	665,328.8306	111	112	S 2°0'06.52" W	0.084	112	2,293,054.678	665,325.2242			
39	40	S 10°0'59.35" W	1.225	40	2,293,098.3089	665,335.7324	96	97	N 0°16'56.30" E	4.539	97	2,293,096.5940	665,328.8306	112	113	S 2°0'06.52" W	0.084	113	2,293,054.678	665,325.2242			
40	41	S 10°0'59.35" W	1.225	41	2,293,098.3089	665,335.7324	97	98	N 0°16'56.30" E	4.539	98	2,293,096.5940	665,328.8306	113	114	S 2°0'06.52" W	0.084	114	2,293,054.678	665,325.2242			
41	42	S 10°0'59.35" W	1.225	42	2,293,098.3089	665,335.7324	98	99	N 0°16'56.30" E	4.539	99	2,293,096.5940	665,328.8306	114	115	S 2°0'06.52" W	0.084	115	2,293,054.678	665,325.2242			
42	43	S 10°0'59.35" W	1.225	43	2,293,098.3089	665,335.7324	99	100	N 0°16'56.30" E	4.539	100	2,293,096.5940	665,328.8306	115	116	S							