



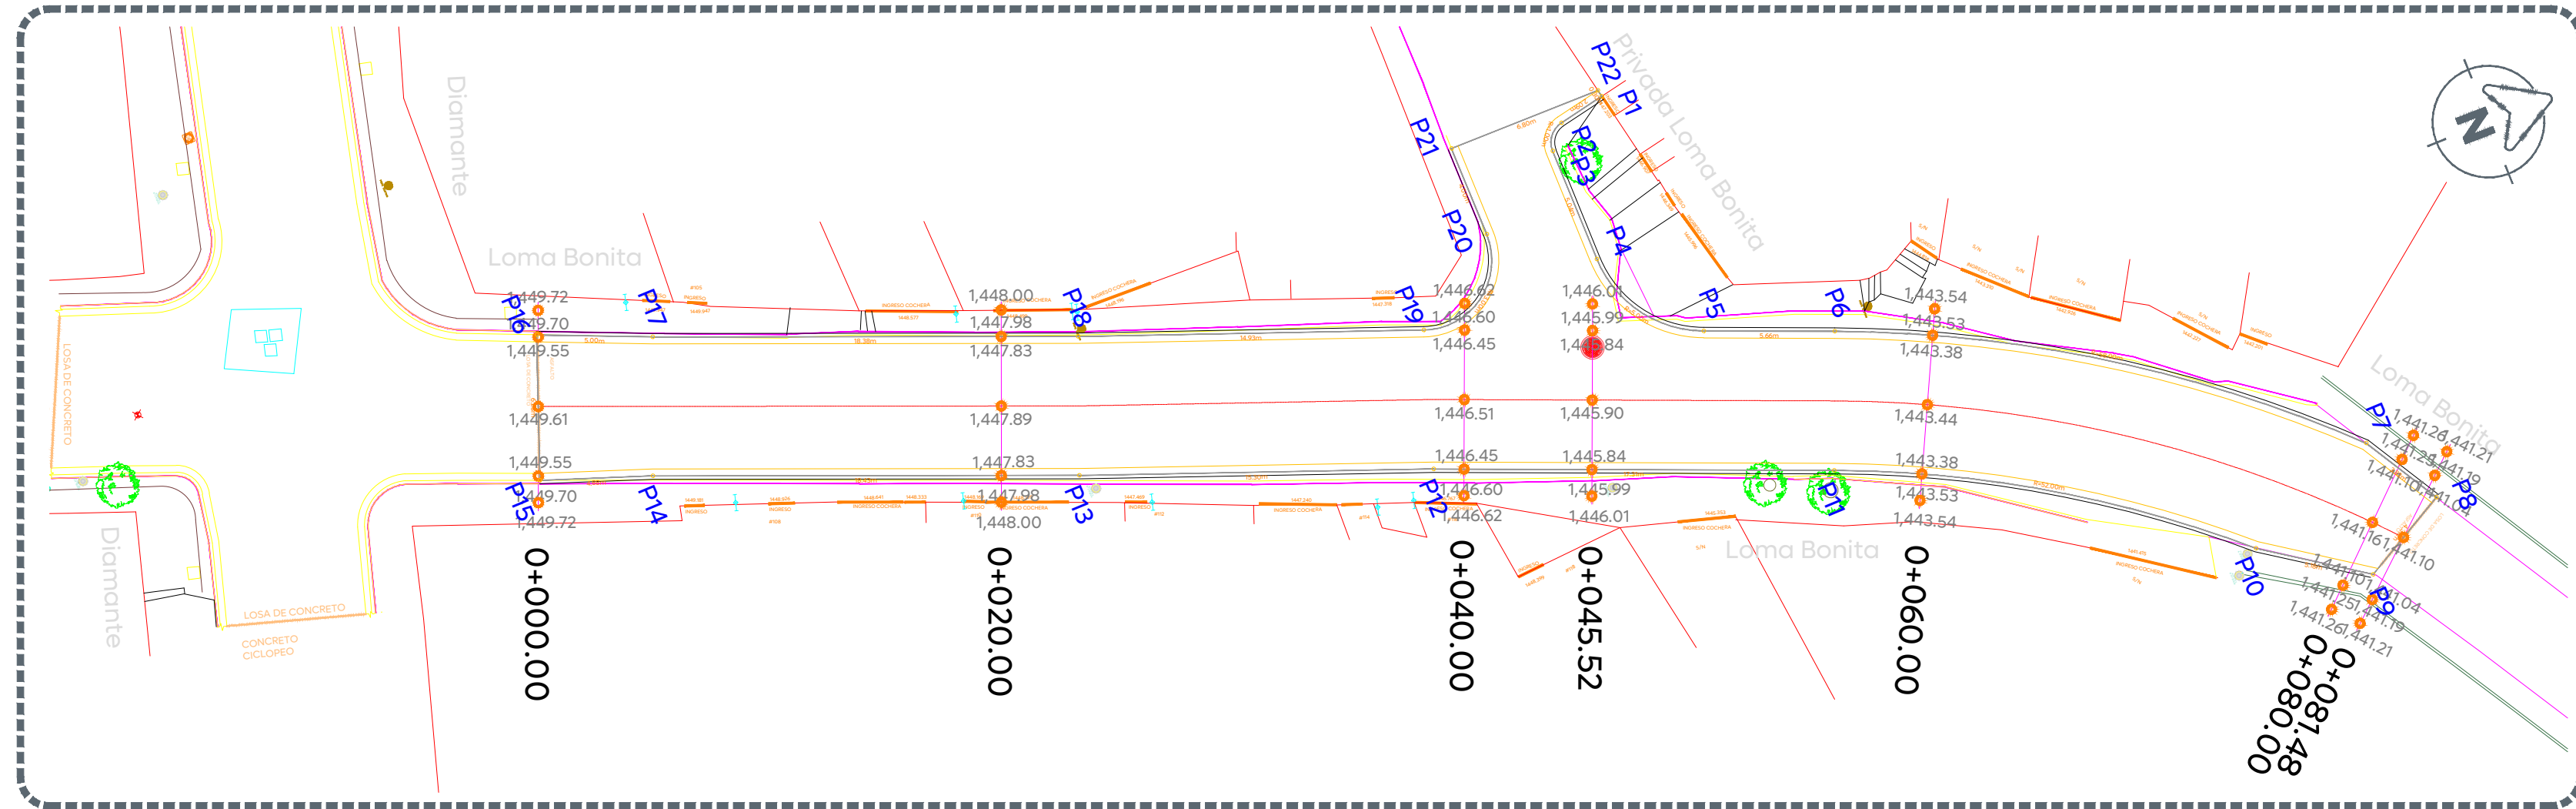

01 Planta Geométrica (Calle Loma Bonita)

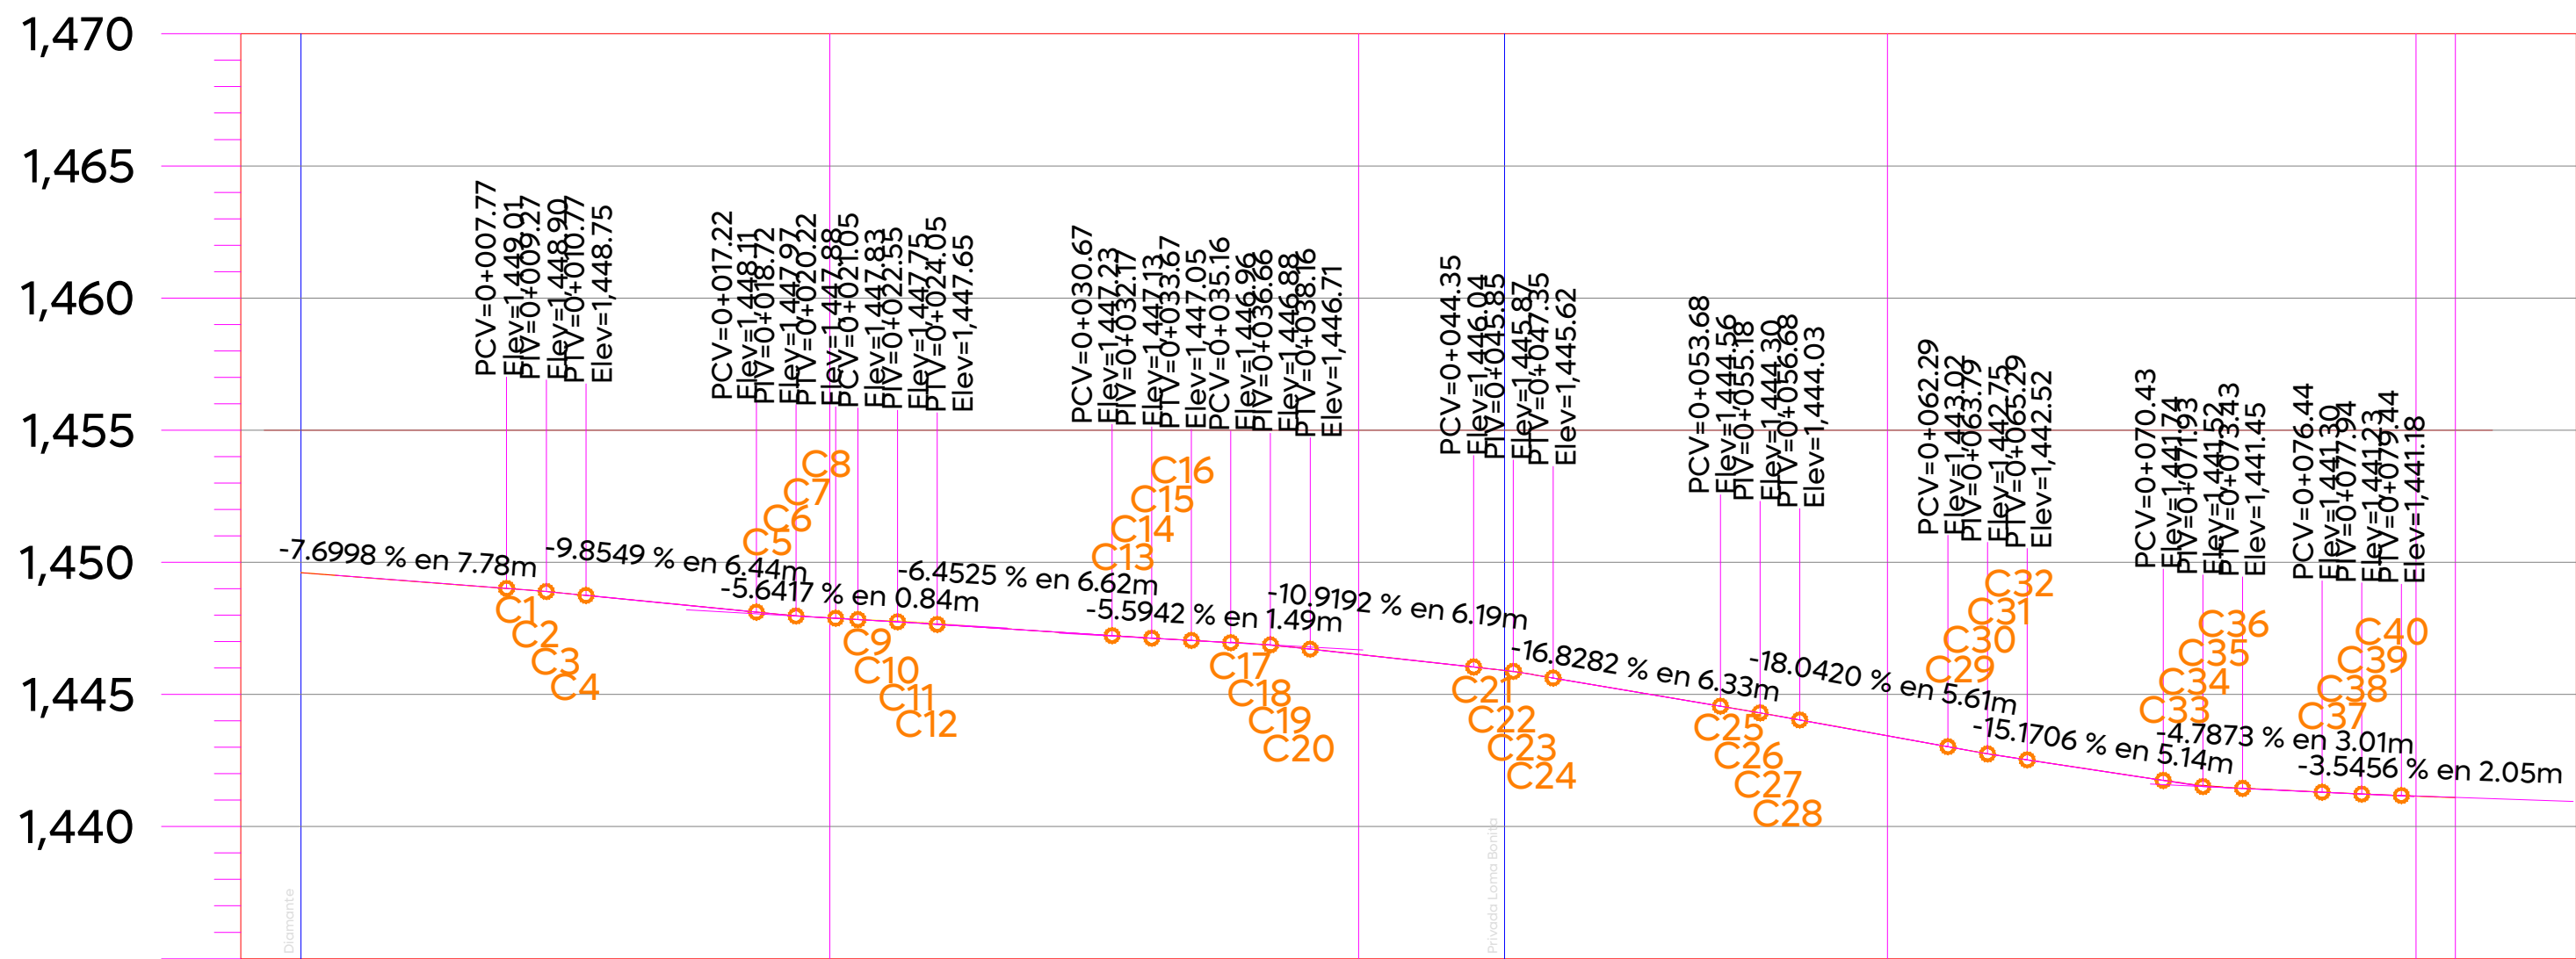


02 Perfil Geométrico (Calle Loma Bonita)


ORDENADAS DE DE CURVA MASA	VOLUMEN		ESPESOR	ELEVACION	
	TERRAPLEN	CORTE	TERRAPLEN	SUBRASANTE	TERRENO
10,000	0.00	0.00	0.00	1,449.61	1,449.61
10,012	2.60	14.42	0.00	1,447.89	1,447.89
10,027	1.73	16.71	0.01	1,446.51	1,446.53
10,030	0.74	4.06	0.01	1,445.90	1,445.90
10,032	5.19	7.11	0.00	1,443.44	1,443.44
10,033	6.19	7.05	0.01	1,441.16	1,441.14
10,034	0.04	0.79	0.00	1,441.10	1,441.10
0.000.00					-080.00
-020.00					+081.48
-040.00					
+045.52					
-060.00					

CUADRO DE CONSTRUCCION DE EJE						
LADO		RUMBO	DISTANCIA	V	COORDENADAS	
EST	PV				X	Y
PST=0+000.00	PI=0+023.34	N 22°32'58.95" E	23.341	PST=0+000.00	672,017.8846	2,294,770.3896
PI=0+023.34	PI=0+038.64	N 21°33'57.58" E D = 0°59'1.38" izq	15.307	PI=0+023.34	672,026.8354	2,294,791.9460
PI=0+038.64	PST=0+081.48	N 30°42'01.65" E D = 9°8'4.07" der	42.337	PST=0+081.48	672,054.0770	2,294,842.5847


LONGITUD = 81.489m

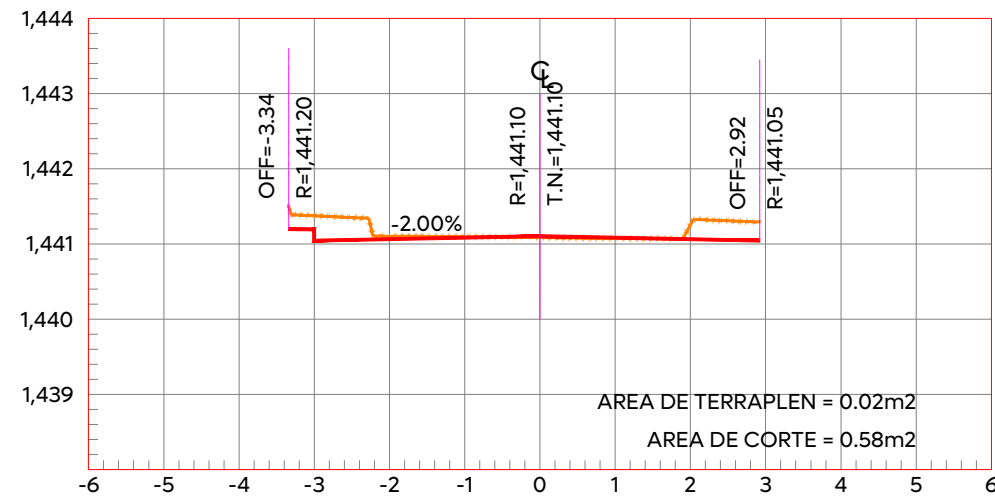


ESTACION 0+081.48

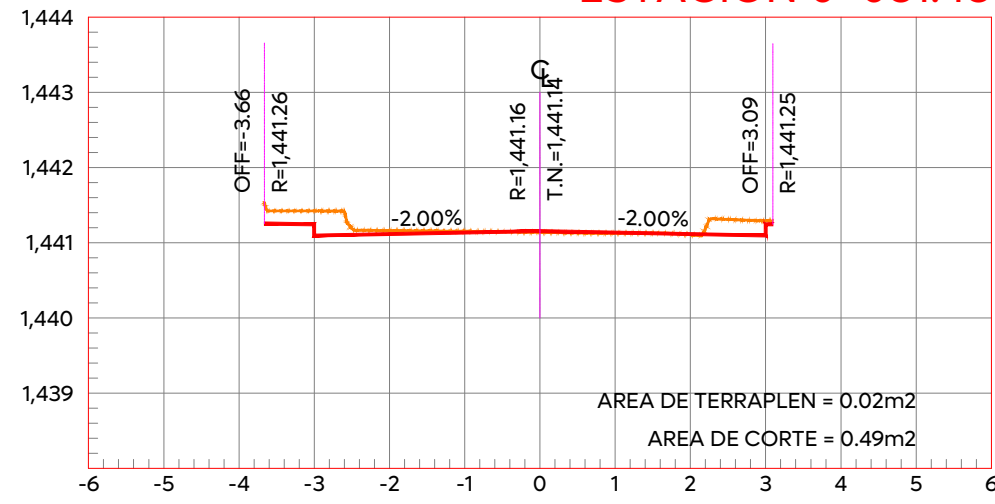


ESTACION 0+080.00

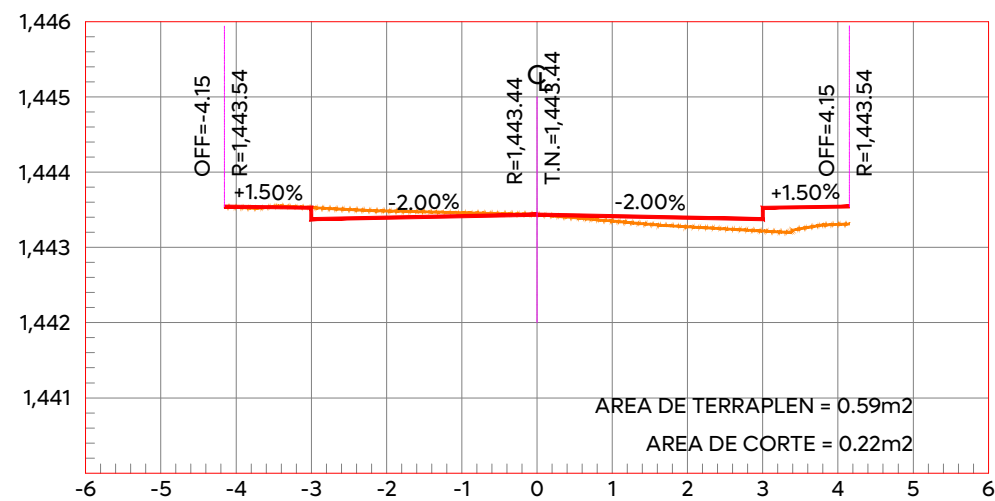


ESTACION 0+060.00

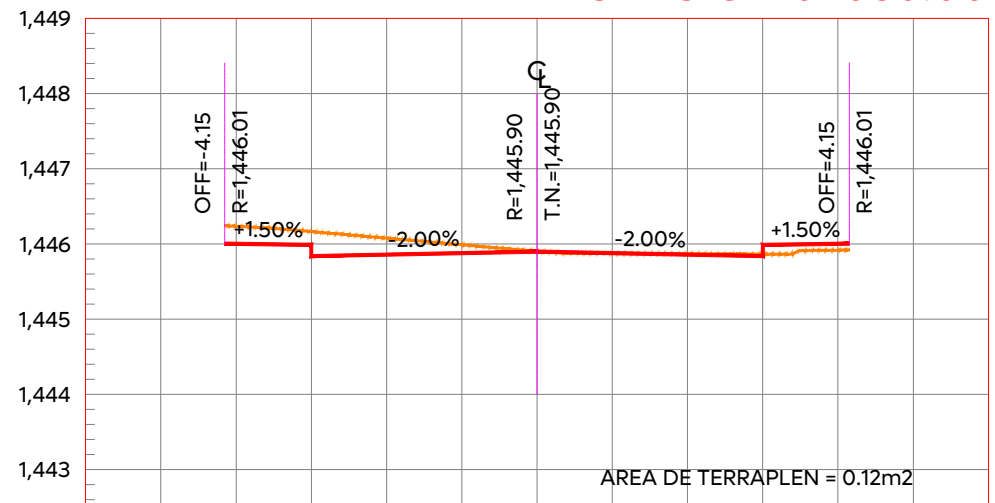


ESTACION 0+045.52

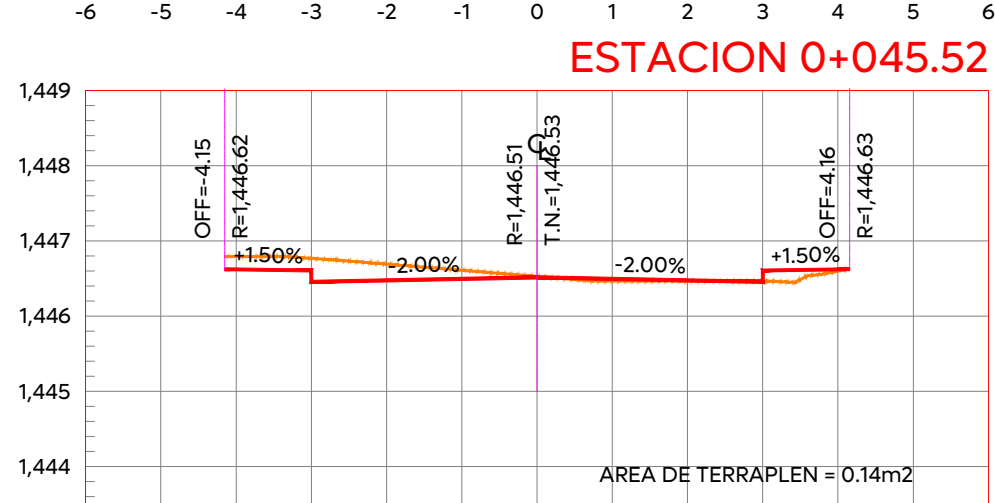

ESTACION 0+040.00

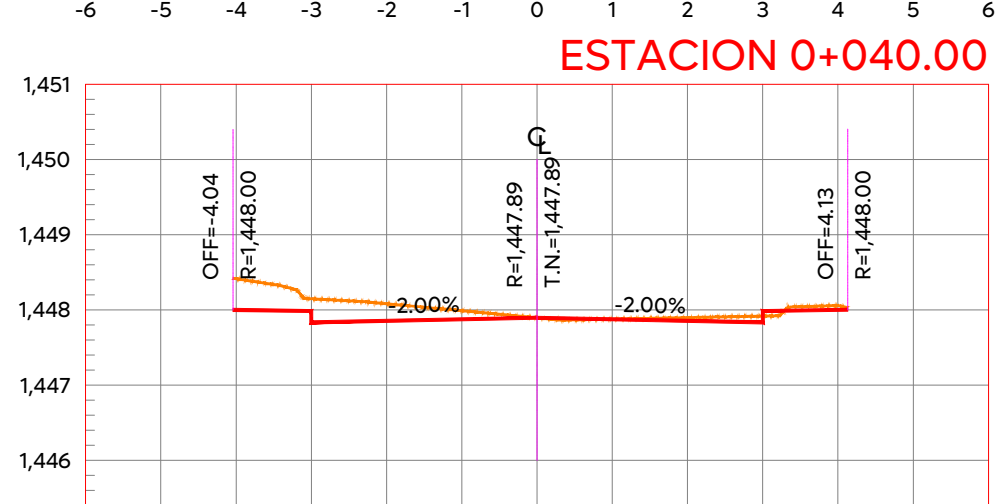

ESTACION 0+020.00

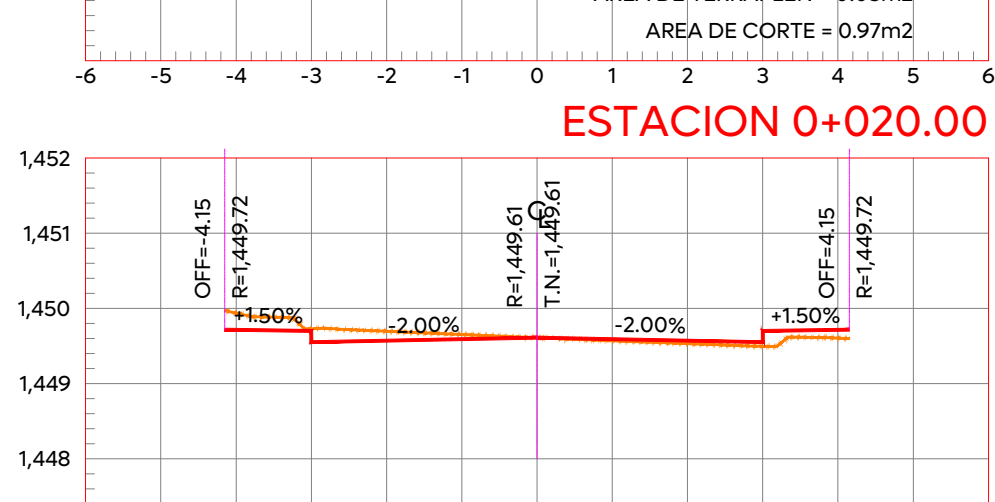

ESTACION 0+000.00

04 Secciones Transversales

05 Cuadro de curvas verticales

CUADRO DE CURVAS VERTICALES						
CURVA	DELTA	RADIO	ARCO	STAN	CUERDA	AREA BAJO CUERDA
C1	00°18'24.28"	140.534	0.752	0.376	0.752	0.000
C2	00°18'23.31"	140.720	0.753	0.376	0.753	0.000
C3	00°18'22.27"	140.919	0.753	0.377	0.753	0.000
C4	00°18'21.17"	141.129	0.753	0.377	0.753	0.000
C5	00°35'53.85"	72.137	0.753	0.377	0.753	0.000
C6	00°35'57.81"	71.938	0.753	0.376	0.753	0.000
C7	00°36'1.31"	71.763	0.752	0.376	0.752	0.000
C8	00°36'4.35"	71.612	0.751	0.376	0.751	0.000
C9	00°6'56.74"	371.824	0.751	0.376	0.751	0.000
C10	00°6'56.64"	371.956	0.751	0.376	0.751	0.000
C11	00°6'56.54"	372.092	0.751	0.376	0.751	0.000
C12	00°6'56.43"	372.235	0.752	0.376	0.752	0.000
C13	00°7'20.82"	351.639	0.752	0.376	0.752	0.000
C14	00°7'20.94"	351.499	0.751	0.376	0.751	0.000
C15	00°7'21.05"	351.363	0.751	0.376	0.751	0.000
C16	00°7'21.16"	351.233	0.751	0.376	0.751	0.000
C17	00°45'35.16"	56.670	0.751	0.376	0.751	0.001
C18	00°45'30.14"	56.827	0.752	0.376	0.752	0.001
C19	00°45'24.19"	57.013	0.753	0.376	0.753	0.001
C20	00°45'17.31"	57.230	0.754	0.377	0.754	0.001
C21	00°50'6.16"	51.810	0.755	0.378	0.755	0.001
C22	00°49'55.33"	52.091	0.756	0.378	0.756	0.001
C23	00°49'43.31"	52.406	0.758	0.379	0.758	0.001
C24	00°49'30.13"	52.755	0.760	0.380	0.760	0.001
C25	00°10'8.37"	257.923	0.761	0.380	0.761	0.000
C26	00°10'7.76"	258.314	0.761	0.381	0.761	0.000
C27	00°10'7.13"	258.713	0.762	0.381	0.762	0.000
C28	00°10'6.50"	259.118	0.762	0.381	0.762	0.000
C29	00°23'55.73"	109.421	0.762	0.381	0.762	0.000
C30	00°23'59.20"	109.026	0.761	0.380	0.761	0.000
C31	00°24'2.54"	108.647	0.760	0.380	0.760	0.000
C32	00°24'5.75"	108.285	0.759	0.379	0.759	0.000
C33	01°27'33.16"	29.732	0.757	0.379	0.757	0.001
C34	01°28'7.02"	29.446	0.755	0.377	0.755	0.001
C35	01°28'34.20"	29.221	0.753	0.376	0.753	0.001
C36	01°28'54.49"	29.054	0.751	0.376	0.751	0.001
C37	00°10'38.89"	242.396	0.751	0.375	0.751	0.000
C38	00°10'39.07"	242.295	0.751	0.375	0.751	0.000
C39	00°10'39.23"	242.201	0.751	0.375	0.751	0.000
C40	00°10'39.39"	242.115	0.751	0.375	0.751	0.000