



1:350

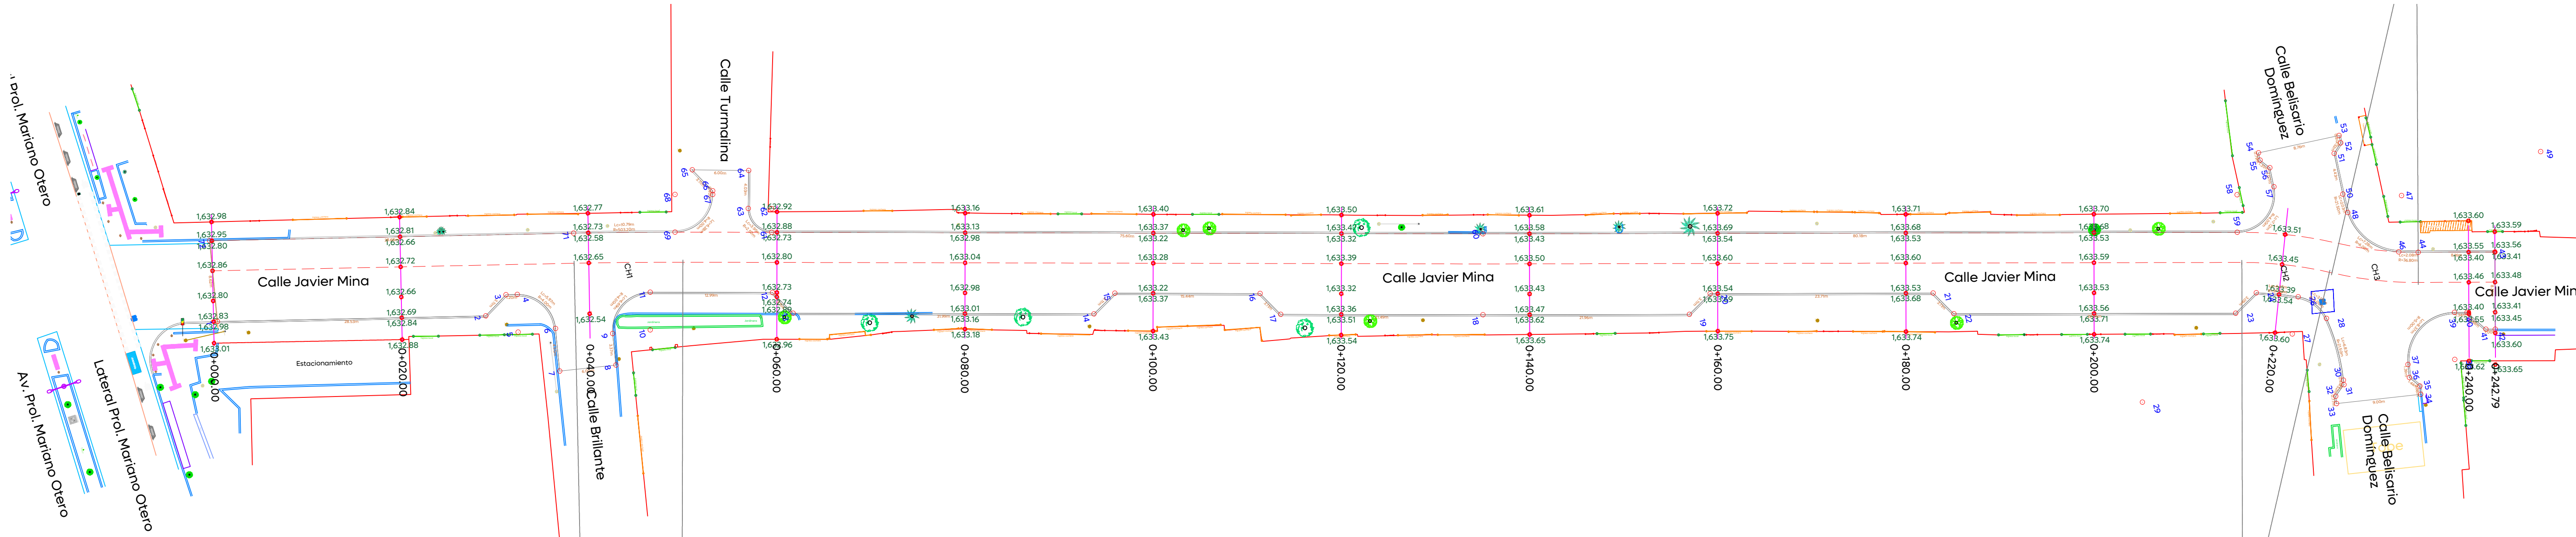

1:350

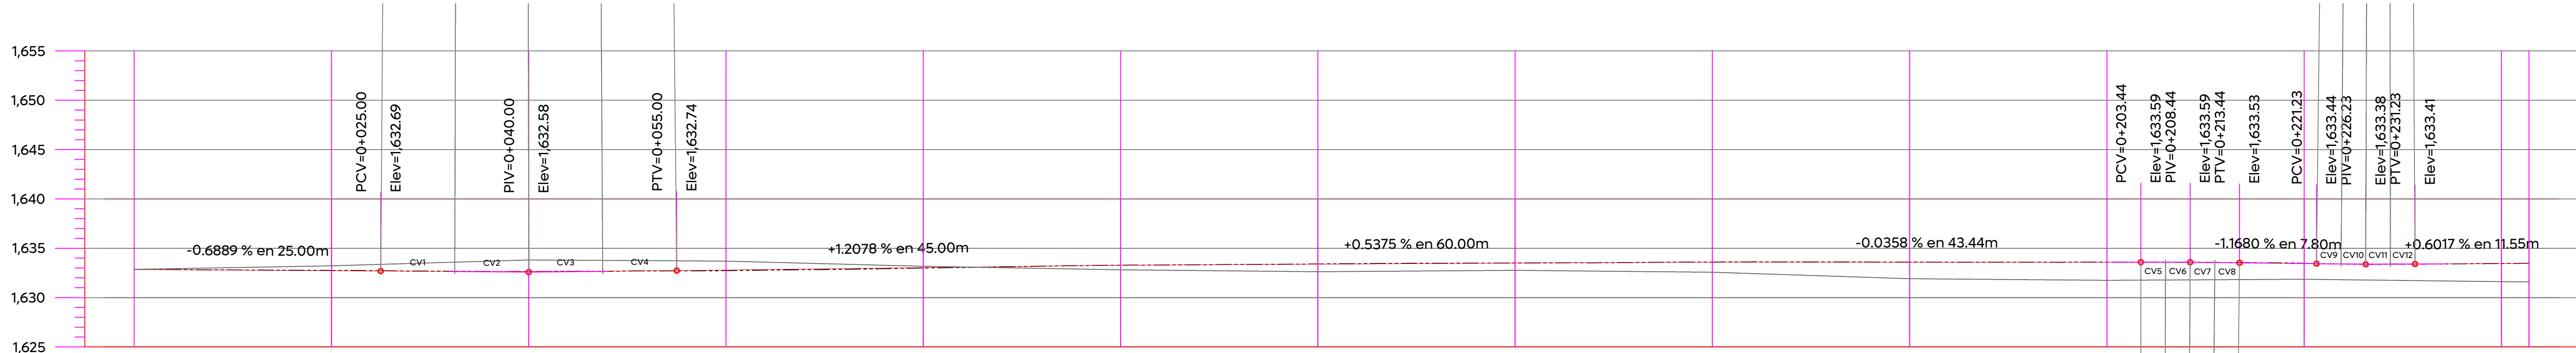

	ELEVACION		ESPESOR		VOLUMEN		ORDENADAS DE LA CURVA MASA
	TERRENO	SUBRASANTE	CORTE	TERRAPLEN	CORTE	TERRAPLEN	
0+000.00	1,632.86	1,632.86	0.00		0.00	0.00	10,000
0+020.00	1,632.76	1,632.72	0.03		12.87	5.64	10,007
0+040.00	1,632.64	1,632.65		0.01	13.71	1.86	10,019
0+060.00	1,632.73	1,632.80		0.07	5.97	8.33	10,017
0+080.00	1,633.00	1,633.04		0.04	3.14	13.57	10,006
0+100.00	1,633.28	1,633.28	0.00		4.94	12.08	9,999
0+120.00	1,633.40	1,633.39	0.01		6.31	10.19	9,995
0+140.00	1,633.51	1,633.50	0.01		7.44	4.65	9,998
0+160.00	1,633.60	1,633.60	0.00		4.91	8.74	9,994
0+180.00	1,633.59	1,633.60		0.00	2.34	15.45	9,981
0+200.00	1,633.60	1,633.59	0.01		6.07	9.35	9,978
0+220.00	1,633.47	1,633.45	0.02		8.60	6.42	9,980
0+240.00	1,633.46	1,633.46		0.00	7.33	12.21	9,975
0+242.79	1,633.48	1,633.48	0.00		0.91	1.41	9,975