


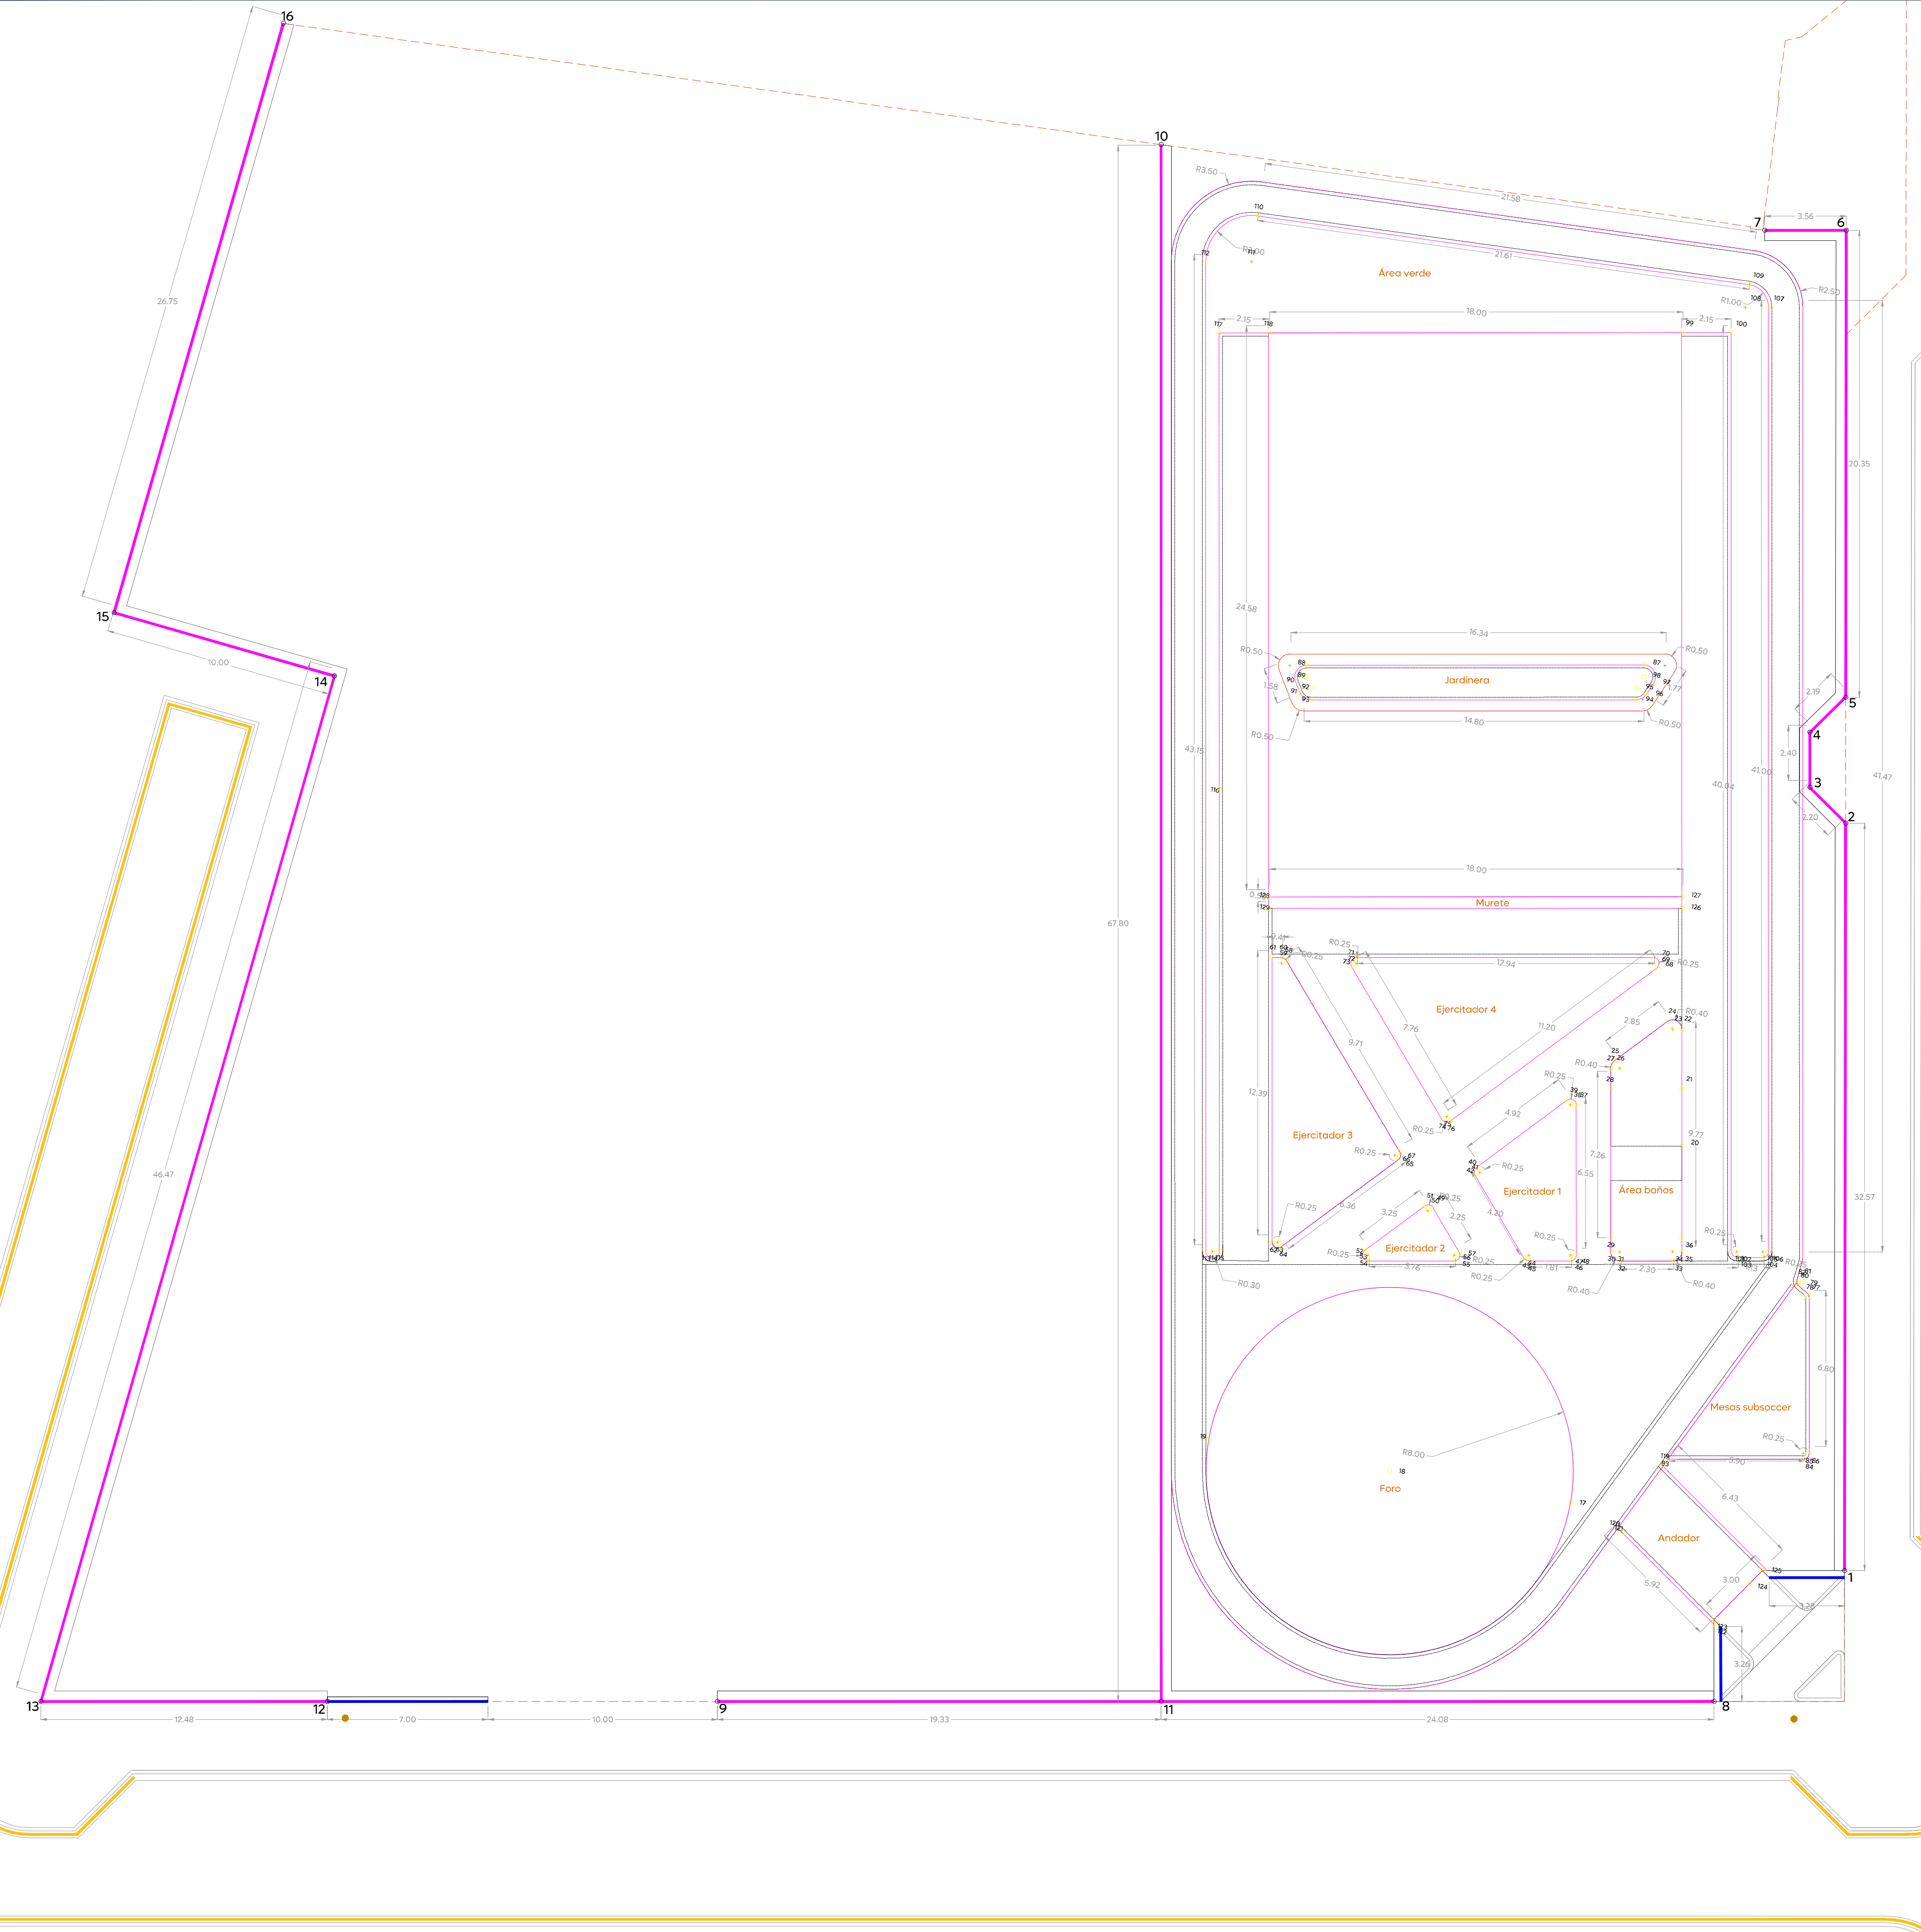

Cuadro de construcción						
LADO		RUMBO	DISTANCIA	V	COORDENADAS	
EST	PV				Y	X
1	2	N 0°0'0" 06.08" W	32.074	2	2,301,161.3755	659,754.9046
2	3	N 54°15'04.16" W	2.786	3	2,301,165.4078	659,749.3606
3	4	N 54°15'04.16" W	2.400	4	2,301,169.7343	659,747.5471
4	5	N 3°0'0" 39.23" E	2.191	5	2,301,169.0984	659,747.1290
5	6	N 35°39'00.08" W	20.346	6	2,301,159.8078	659,748.6318
6	7	S 80°0'0" 56.88" W	3.508	7	2,301,159.7063	659,744.8274
LONGITUD = 63.267 m						

Cuadro de construcción							
LADO		RUMBO	DISTANCIA	V	COORDENADAS		
EST	PV				Y	X	
				8	2,301,156.3874	659,730.2767	
8	9	S 80°0'0" E	43.404	9	2,301,099.3158	659,707.5201	
LONGITUD = 43.404 m							

Cuadro de construcción						
LADO		RUMBO	DISTANCIA	V	COORDENADAS	
EST	PV				Y	X
10	11	S 0°09'44.15" E	67.836	10	2,301,169.4605	659,714.8806
				11	2,301,102.6426	659,726.5578
LONGITUD = 67.836 m						

Cuadro de construcción							
LADO		RUMBO	DISTANCIA	V	COORDENADAS		
EST	PV				Y	X	
					12	2,301,096.3995	659,697.7140
12	13	S 80°0'0"00" W	12.416	13	2,301,094.2148	659,678.4839	
13	14	N 0°0'0"00" E	44.471	14	2,301,093.1530	659,693.3347	
14	15	N 0°0'0"00" E	9.996	15	2,301,093.1530	659,673.4575	
15	16	N 0°0'0"00" E	26.774	16	2,301,088.0826	659,676.3986	
LONGITUD = 95.660 m							

Foro							
LADO	EST	PV	RUMBO	DISTANCIA	V	COORDENADAS	
						Y	X
					17	2,301,141.2370	659,742.6374
17	19		N 90°0'0"00" W CENTRO DE CURVA DELTA = 190°0'0"00" RADIO = 8.000	16.000	18	2,301,141.2370	659,726.6374
					19	2,301,141.2370	659,734.6374
19	17		N 90°0'0"00" E CENTRO DE CURVA DELTA = 190°0'0"00" RADIO = 8.000	16.000	18	2,301,141.2370	659,742.6374
					19	2,301,141.2370	659,734.6374
SUPERFICIE = 201.062 m2							

Área baños						
LADO		RUMBO	DISTANCIA	V	COORDENADAS	
EST	PV					
22	23	N 0°0'0"00" W	2.500	23	2,301,139.3370	659,744.7367
23	24	N 0°0'0"00" W	2.600	24	2,301,139.3370	659,743.8942
24	25	N 72°0'0"00" W	0.715	25	2,301,139.4503	659,743.1779
25	26	N 0°0'0"00" W DELTA -0.0950'00" W H2O=0.000	0.686	26	2,301,139.3370	659,743.6251
26	27	S 47°0'0"00" W	2.865	27	2,301,133.5338	659,743.2005
27	28	S 0°0'0"00" W CENTRO DEL CUBO H2O=0.000	0.359	28	2,301,133.5896	659,743.0968
28	29	S 0°0'0"00" W	0.359	29	2,301,133.5896	659,743.0968
29	30	S 0°0'0"00" W UNIAN=0.00	0.359	30	2,301,133.5896	659,743.0968
30	31	S 0°0'0"00" E	0.007	31	2,301,133.5259	659,743.2511
31	32	S 0°0'0"00" E	0.007	32	2,301,133.5625	659,743.2376
32	33	S 0°0'0"00" E	0.860	33	2,301,133.7473	659,743.4263
33	34	S 47°0'0"00" E	0.566	34	2,301,134.9663	659,742.9378
34	35	S 0°0'0"00" E DELTA -0.0970'00" W H2O=0.000	0.528	35	2,301,135.3642	659,743.5865
35	36	S 0°0'0"00" E	2.300	36	2,301,133.3886	659,743.2033
36	37	S 0°0'0"00" E	0.566	37	2,301,133.5896	659,743.2882
37	38	S 0°0'0"00" E DELTA -0.0970'00" W H2O=0.000	0.528	38	2,301,133.7900	659,743.5865
38	39	S 0°0'0"00" E	0.600	39	2,301,134.0486	659,743.4248
39	40	S 0°0'0"00" W	4.000	40	2,301,130.3370	659,744.7367
SUPERFICIE = 30.009 m2						