


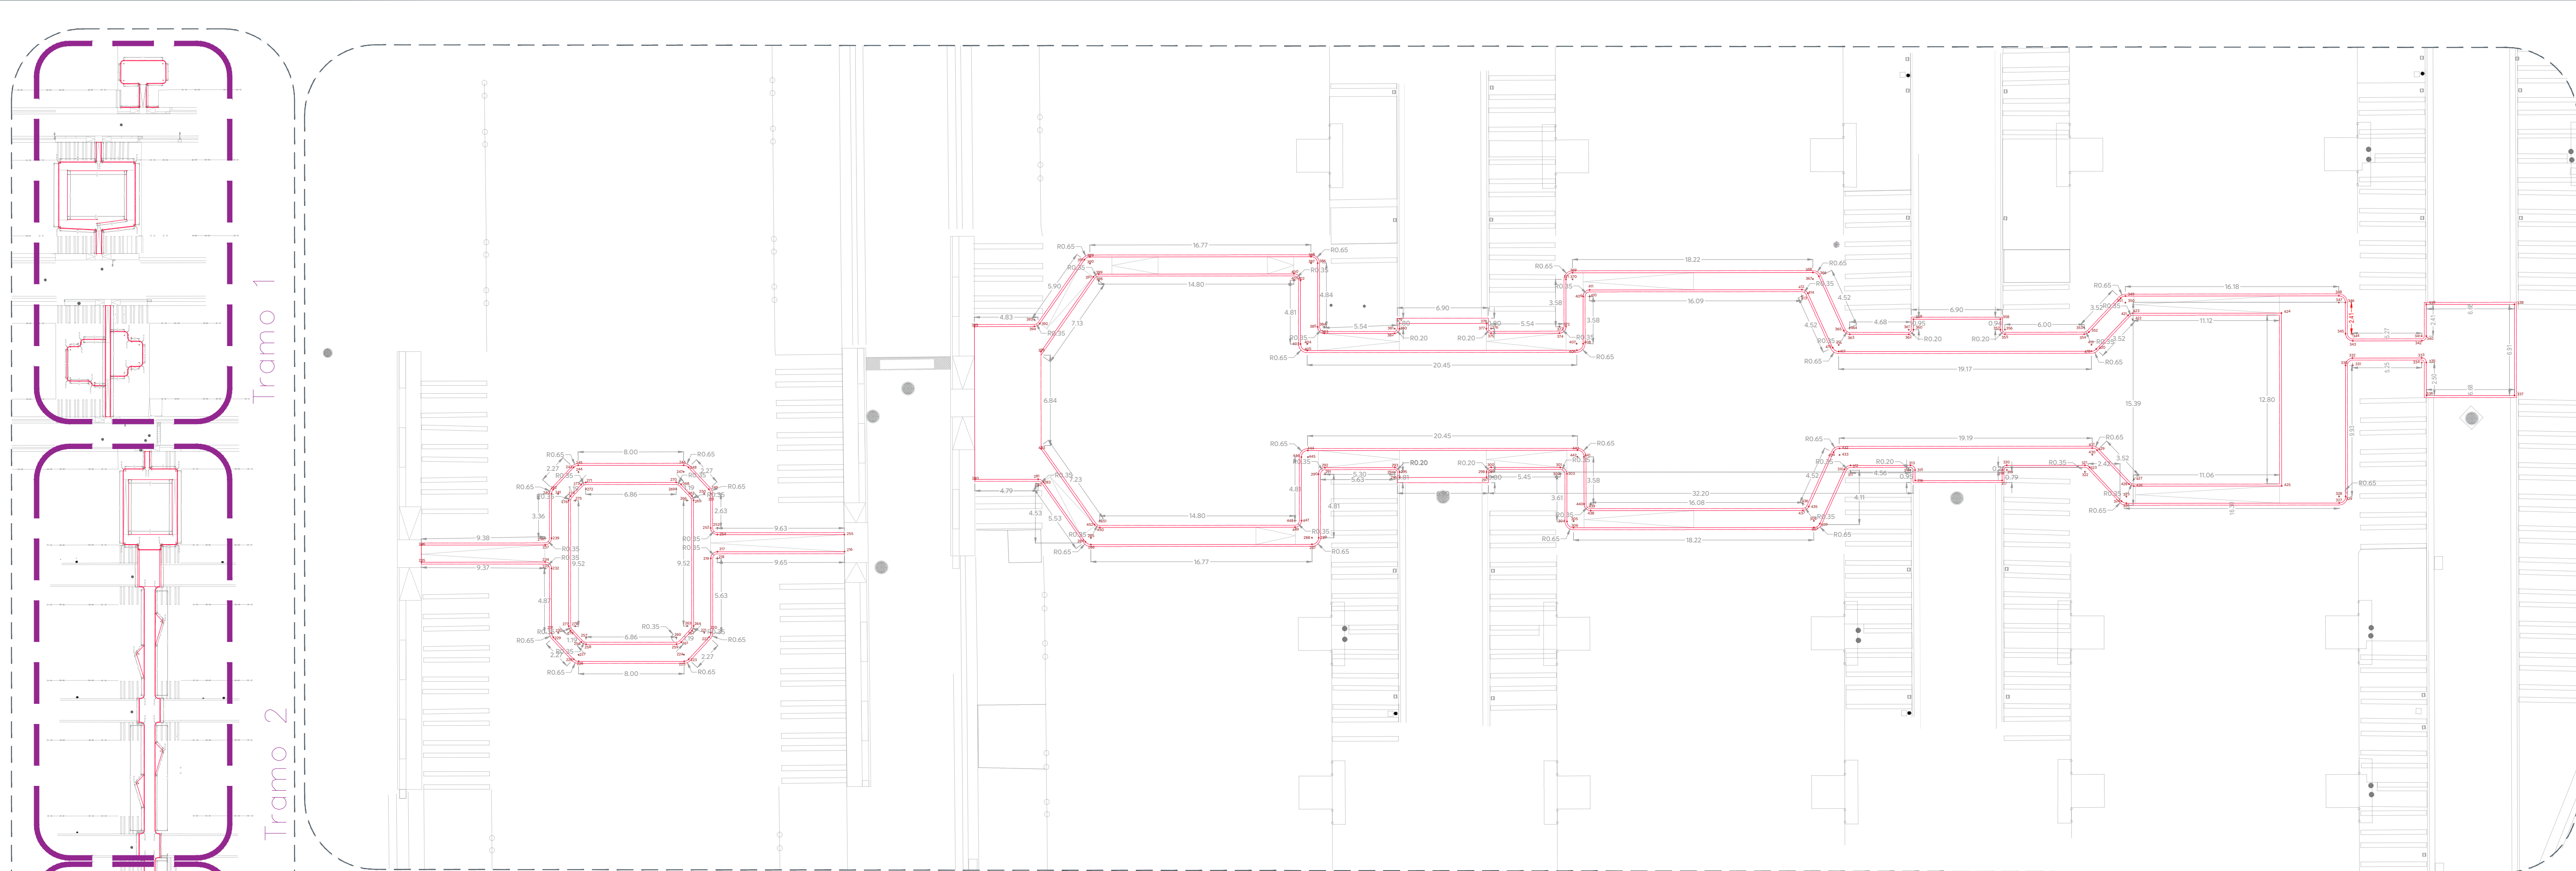

02 Planta de Conjunto Tramo 4
Trazo General

Cuadro De Construcion					
Lado Est	Pv	Rumbo	Distancia	V	COORDENADAS Y X
216	217	N 0°50'07.66" E	9.645	216	2,297,997.7817 659,096.0973
217	219	N 43°09'52.55" W	0.707	217	2,298,007.4218 659,096.4063
218	219	N 43°09'52.55" W	0.707	218	2,298,007.4218 659,096.4063
219	220	N 88°09'52.58" W	5.632	219	2,298,008.1180 659,090.2931
220	222	N 66°41'48.55" W	0.366	220	2,298,008.2628 659,089.9570
221	222	N 66°41'48.55" W	0.366	221	2,298,008.6177 659,090.3091
222	223	N 45°14'44.51" W	2.272	222	2,298,009.8629 659,088.3440
223	225	N 22°44'34.80" W	0.382	223	2,298,010.2156 659,088.7962
224	225	N 22°44'34.80" W	0.382	224	2,298,010.2156 659,088.7962
225	226	N 0°49'58.82" E	7.996	225	2,298,018.3071 659,088.4519
226	228	N 25°20'04.67" W	0.399	226	2,298,018.5678 659,088.6330
227	228	N 25°20'04.67" W	0.399	227	2,298,018.5678 659,088.6330
228	229	N 48°53'59.35" E	2.272	228	2,298,020.0654 659,090.3281
229	231	N 69°18'08.04" E	0.349	229	2,298,020.1846 659,090.6615
230	231	N 69°18'08.04" E	0.349	230	2,298,020.1846 659,090.6615
231	232	S 88°10'14.56" E	4.905	231	2,298,020.0280 659,095.5639
232	234	N 46°04'01.61" E	0.698	232	2,298,020.5120 659,096.0663
233	234	N 46°04'01.61" E	0.698	233	2,298,020.5120 659,096.0663
234	235	N 0°49'12.99" E	9.365	234	2,298,029.8726 659,096.3556

Longitud = 45.179 M

Cuadro De Construcion					
Lado Est	Pv	Rumbo	Distancia	V	COORDENADAS Y X
235	236	N 0°49'58.82" E	7.996	235	2,298,029.8322 659,097.6550
236	237	S 0°46'09.54" W	9.698	236	2,298,020.4570 659,097.3654
237	239	S 4°35'56.96" E	0.930	237	2,298,020.5646 659,097.8494
238	239	S 4°35'56.96" E	0.930	238	2,298,020.4544 659,097.8654
239	240	S 88°09'52.58" E	3.357	240	2,298,019.8471 659,101.2047
240	242	S 66°41'48.55" W	0.366	240	2,298,019.7023 659,101.5408
241	242	S 66°41'48.55" W	0.366	241	2,298,019.7023 659,101.5408
242	243	S 45°14'44.51" E	2.272	242	2,298,018.1022 659,103.5318
243	245	S 22°44'34.80" W	0.382	243	2,298,017.7495 659,103.3016
244	245	S 22°44'34.80" W	0.382	244	2,298,017.7495 659,103.3016
245	246	S 0°49'58.82" E	7.996	245	2,298,029.7580 659,103.0459
246	248	S 25°20'04.67" W	0.399	246	2,298,029.3973 659,102.8748
247	248	S 25°20'04.67" W	0.399	247	2,298,029.3973 659,102.8748
248	249	S 48°53'59.35" W	2.272	248	2,298,027.9037 659,101.1627
249	251	S 69°18'08.04" W	0.349	249	2,298,027.7805 659,100.8363
250	251	S 69°18'08.04" W	0.349	250	2,298,027.7805 659,100.8363
251	252	N 88°10'18.85" W	2.616	251	2,298,027.8639 659,098.2213
252	254	S 46°04'03.48" W	0.707	252	2,298,027.3802 659,097.7056
253	254	S 46°04'03.48" W	0.707	253	2,298,027.3802 659,097.7056
254	255	S 0°50'07.42" W	9.630	254	2,297,997.7556 659,097.3972

Longitud = 40.614 M

Cuadro De Construcion					
Lado Est	Pv	Rumbo	Distancia	V	COORDENADAS Y X
255	256	S 48°53'59.35" W	1.935	255	2,297,997.7817 659,096.0973
256	258	S 22°44'34.80" W	0.382	256	2,298,010.2156 659,088.7962
257	258	S 22°44'34.80" W	0.382	257	2,298,010.2156 659,088.7962
258	259	S 0°50'07.42" W	16.218	258	2,297,997.7817 659,096.0973
259	261	S 22°44'34.80" W	0.382	259	2,298,010.2156 659,088.7962
260	261	S 22°44'34.80" W	0.382	260	2,298,010.2156 659,088.7962
261	262	S 45°14'44.51" E	1.935	261	2,298,010.2156 659,088.7962
262	264	S 45°14'44.51" E	1.935	262	2,298,010.2156 659,088.7962
263	264	S 45°14'44.51" E	1.935	263	2,298,010.2156 659,088.7962
264	265	S 88°09'54.47" E	9.521	264	2,298,009.0907 659,090.8618
265	267	N 69°18'08.04" E	0.353	265	2,298,009.2944 659,100.6934
266	267	N 69°18'08.04" E	0.353	266	2,298,009.2944 659,100.6934
267	268	N 48°53'59.35" E	1.935	267	2,298,010.0448 659,101.5936
268	270	N 25°20'04.67" W	0.399	268	2,298,010.3658 659,101.7667
269	270	N 25°20'04.67" W	0.399	269	2,298,010.3658 659,101.7667
270	271	N 0°50'07.42" W	16.218	270	2,297,997.7817 659,096.0973
271	273	N 22°44'34.80" W	0.382	271	2,298,010.2156 659,088.7962
272	273	N 22°44'34.80" W	0.382	272	2,298,010.2156 659,088.7962
273	274	N 45°14'44.51" E	1.935	273	2,298,010.2156 659,088.7962
274	276	N 66°41'48.55" W	0.366	274	2,298,018.5678 659,088.6330
275	276	N 66°41'48.55" W	0.366	275	2,298,018.5678 659,088.6330
276	277	N 88°09'52.58" W	5.632	276	2,298,008.1180 659,090.2931
277	279	S 70°23'53.04" W	0.387	277	2,298,017.5780 659,101.8842
278	279	S 70°23'53.04" W	0.387	278	2,298,017.5780 659,101.8842
279	286	S 48°53'59.35" W	1.935	279	2,297,997.7817 659,096.0973

Superficie = 113.478 M2

Cuadro De Construcion					
Lado Est	Pv	Rumbo	Distancia	V	COORDENADAS Y X
280	281	S 0°50'07.42" W	16.218	280	2,297,997.7817 659,096.0973
281	283	S 22°44'34.80" W	0.382	281	2,298,010.2156 659,088.7962
282	283	S 22°44'34.80" W	0.382	282	2,298,010.2156 659,088.7962
283	284	S 45°14'44.51" E	1.935	283	2,298,010.2156 659,088.7962
284	286	S 45°14'44.51" E	1.935	284	2,298,010.2156 659,088.7962
285	286	S 45°14'44.51" E	1.935	285	2,298,010.2156 659,088.7962
286	287	S 0°50'07.42" W	16.218	286	2,297,997.7817 659,096.0973
287	289	S 43°09'52.58" E	0.707	287	2,297,961.8020 659,095.9635
288	289	S 43°09'52.58" E	0.707	288	2,297,961.8020 659,095.9635
289	290	S 88°09'52.58" E	4.813	289	2,297,961.8020 659,095.9635
290	292	S 43°09'52.58" E	0.707	290	2,297,961.8020 659,095.9635
291	292	S 43°09'52.58" E	0.707	291	2,297,961.8020 659,095.9635
292	293	S 0°50'07.42" W	16.218	292	2,297,997.7817 659,096.0973
293	295	S 46°04'03.48" W	0.707	293	2,298,027.3802 659,097.7056
294	295	S 46°04'03.48" W	0.707	294	2,298,027.3802 659,097.7056
295	296	N 88°10'18.85" W	2.616	295	2,298,027.8639 659,098.2213
296	297	S 0°50'07.42" W	16.218	296	2,297,997.7817 659,096.0973
297	298	S 88°09'54.47" E	9.521	297	2,298,009.0907 659,090.8618
298	300	S 43°09'52.58" E	0.707	298	2,297,961.8020 659,095.9635
299	301	S 43°09'52.58" E	0.707	299	2,297,961.8020 659,095.9635
300	302	S 0°50'07.42" W	16.218	300	2,297,997.7817 659,096.0973

Cuadro De Construcion					
Lado Est	Pv	Rumbo	Distancia	V	COORDENADAS Y X
301	303	S 46°04'03.48" W	0.698	301	2,297,942.8457 659,093.1841
302	303	S 46°04'03.48" W	0.698	302	2,297,943.3437 659,093.1841
303	304	N 88°10'18.85" W	2.616	303	2,297,943.3437 659,093.1841
304	306	S 46°07'22.61" W	0.694	304	2,297,942.8458 659,096.5786
305	306	S 46°07'22.61" W	0.694	305	2,297,942.8458 659,096.5786
306	307	S 0°50'07.42" W	16.218	306	2,297,942.8458 659,096.5786
307	309	S 51°23'20.68" E	0.541	307	2,297,923.8040 659,095.7732
308	309	S 51°23'20.68" E	0.541	308	2,297,923.8040 659,095.7732
309	310	S 43°16'48.78" E	0.518	309	2,297,921.3321 659,096.8205
310	312	S 51°23'20.68" E	0.541	310	2,297,921.3321 659,096.8205
311	312	S 51°23'20.68" E	0.541	311	2,297,921.3321 659,096.8205
312	313	S 0°50'07.42" W	16.218	312	2,297,921.3321 659,096.8205
313	315	S 46°10'37.47" W	0.456	313	2,297,916.4487 659,095.5914
314	315	S 46°10'37.47" W	0.456	314	2,297,916.4487 659,095.5914
315	316	N 88°09'52.58" W	5.632	315	2,298,008.1180 659,090.2931
316	317	S 0°50'07.42" W	16.218	316	2,297,997.7817 659,096.0973
317	318	S 88°09'51.81" E	0.705	317	2,297,961.8020 659,095.9635
318	320	S 43°09'51.81" E	0.495	318	2,297,961.8020 659,095.9635
319	320	S 43°09'51.81" E	0.495	319	2,297,961.8020 659,095.9635
320	321	S 0°50'07.42" W	16.218	320	2,297,997.7817 659,096.0973
321	323	S 22°44'34.80" W	0.382	321	2,298,010.2156 659,088.7962
322	323	S 22°44'34.80" W	0.382	322	2,298,010.2156 659,088.7962
323	324	N 45°14'44.51" E	1.935	323	2,298,010.2156 659,088.7962
324	326	N 66°41'48.55" W	0.366	324	2,298,018.5678 659,088.6330
325	326	N 66°41'48.55" W	0.366	325	2,298,018.5678 659,088.6330
326	327	S 0°50'07.42" W	16.218	326	2,297,997.7817 659,096.0973
327	329	S 43°09'52.58" E	0.707	327	2,297,961.8020 659,095.9635
328	329	S 43°09'52.58" E	0.707	328	2,297,961.8020 659,095.9635
329	330	S 88°09'51.81" E	0.705	329	2,297,961.8020 659,095.9635
330	332	S 43°09'52.58" E	0.707	330	2,297,961.8020 659,095.9635
331	332	S 43°09'52.58" E	0.707	331	2,297,961.8020 659,095.9635
332	333	S 0°49'59.35" W	2.272	332	2,297,997.7817 659,096.0973
333	335	S 46°04'03.48" W	0.707	333	2,298,027.3802 659,097.7056
334	335	S 46°04'03.48" W	0.707	334	2,298,027.3802 659,097.7056
335	336	N 88°10'18.85" W	2.616	335	2,298,027.8639 659,098.2213
336	337	S 0°49'59.35" W	2.272	336	2,297,997.7817 659,096.0973
337	338	S 88°09'54.47" E	9.521	337	2,298,009.0907 659,090.8618
338	339	S 0°50'07.42" W	16.218	338	2,297,997.7817 659,096.0973
339	340	N 88°10'18.85" W	2.616	339	2,298,027.8639 659,098.2213
340	342	N 45°14'44.51" E	1.935	340	2,298,010.2156 659,088.7962
341	342	N 45°14'44.51" E	1.935	341	2,298,010.2156 659,088.7962
342	343	N 0°50'07.42" W	16.218	342	2,297,997.7817 659,096.0973
343	345	N 45°14'44.51" E	1.935	343	2,298,010.2156 659,088.7962
344	345	N 45°14'44.51" E	1.935	344	2,298,010.2156 659,088.7962
345	346	S 88°09'52.58" W	5.632	345	2,298,008.1180 659,090.2931
346	348	N 46°07'04.78" E	2.767	346	2,298,083.4270 659,091.2669
347	348	N 46°07'04.78" E	2.767	347	2,298,083.4270 659,091.2669
348	349	S 0°50'07.42" W	16.218	348	2,297,997.7817 659,096.0973
349	351	N 72°12'38.84" W	0.397	349	2,297,990.4455 659,092.9662
350	351	N 72°12'38.84" W	0.397	350	2,297,990.4455 659,092.9662
351	352	N 44°50'52.29" W	3.532	351	2,297,990.4455 659,092.9662
352	354	N 22°18'39.18" W	0.384	352	2,297,993.2953 659,094.6623
353	354	N 22°18'39.18" W	0.384	353	2,297,993.2953 659,094.6623
354	355	N 49°13'31.47" W	0.439	354	2,297,988.3400 659,098.9623
355	355	N 49°13'31.47" W	0.439	355	2,297,988.3400 659,098.9623
356	357	N 46°08'28.71" E	0.489	356	2,297,990.4455 659,092.9662