
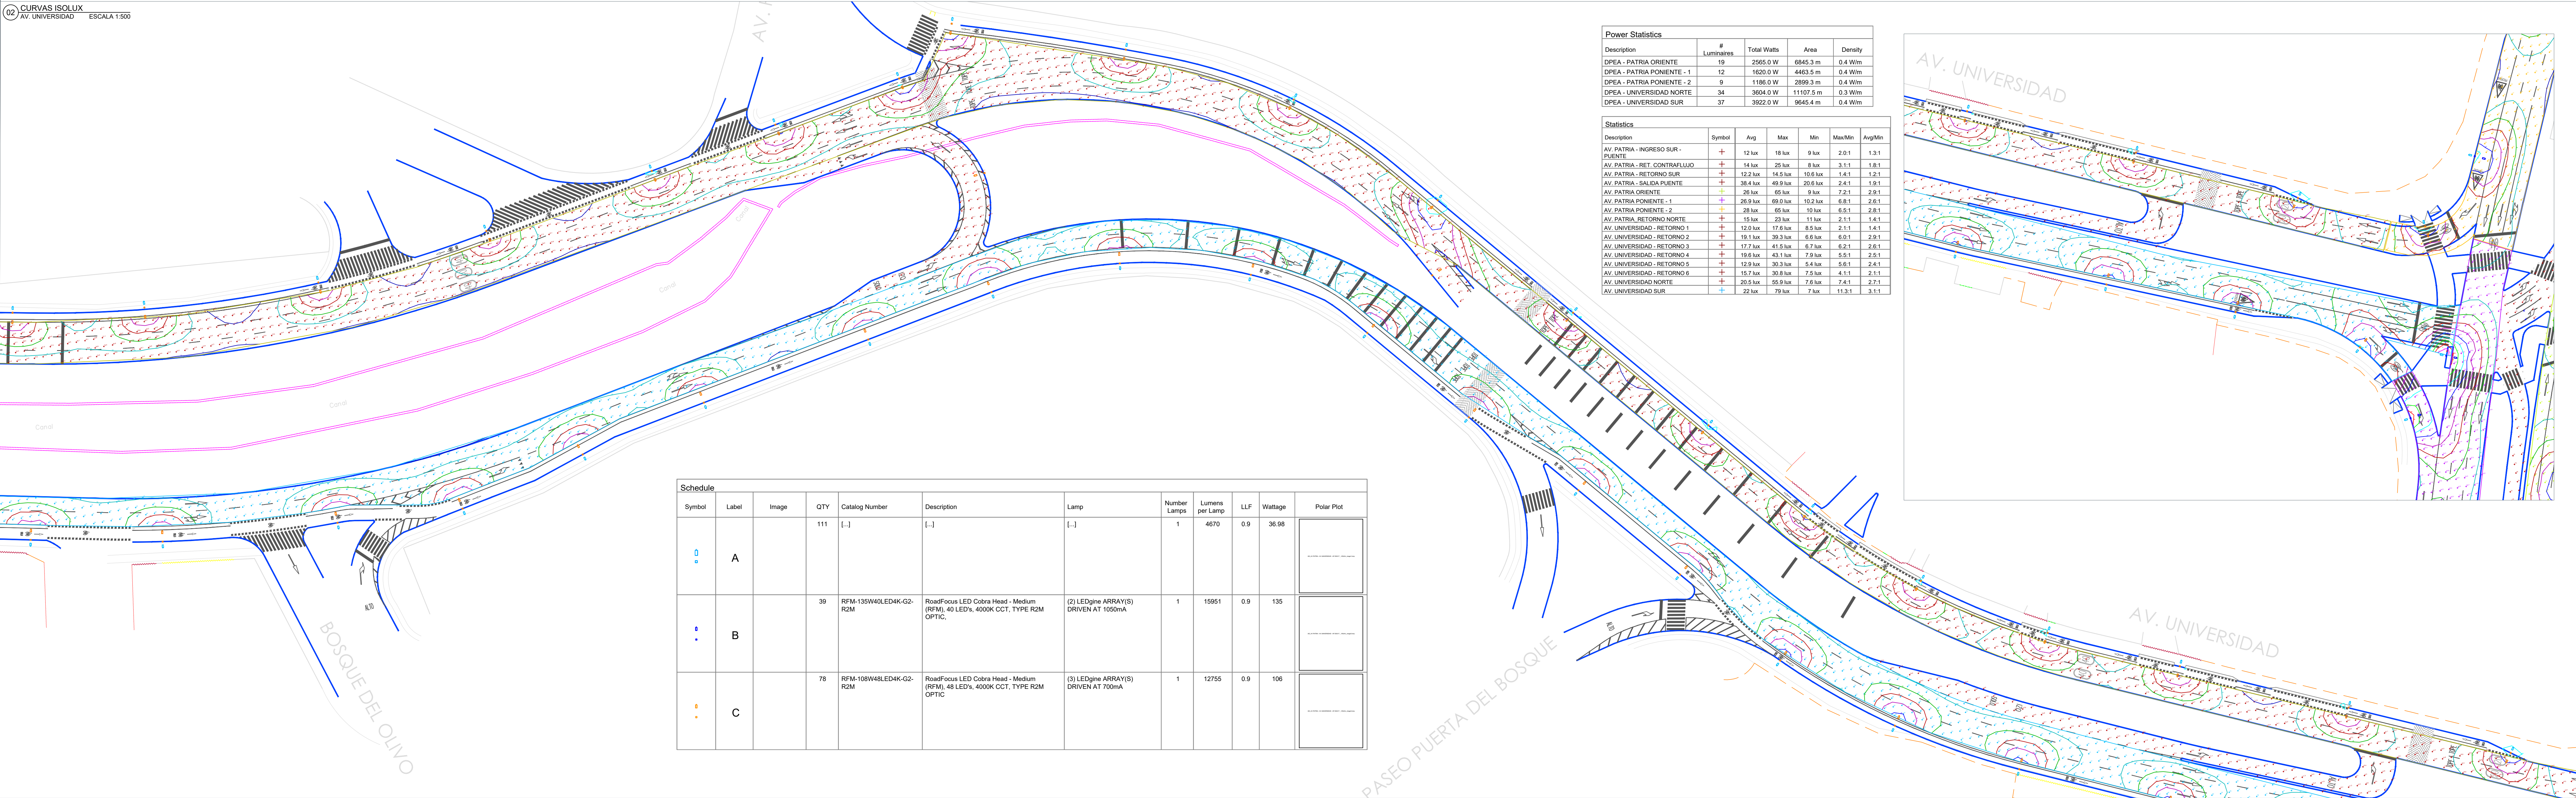


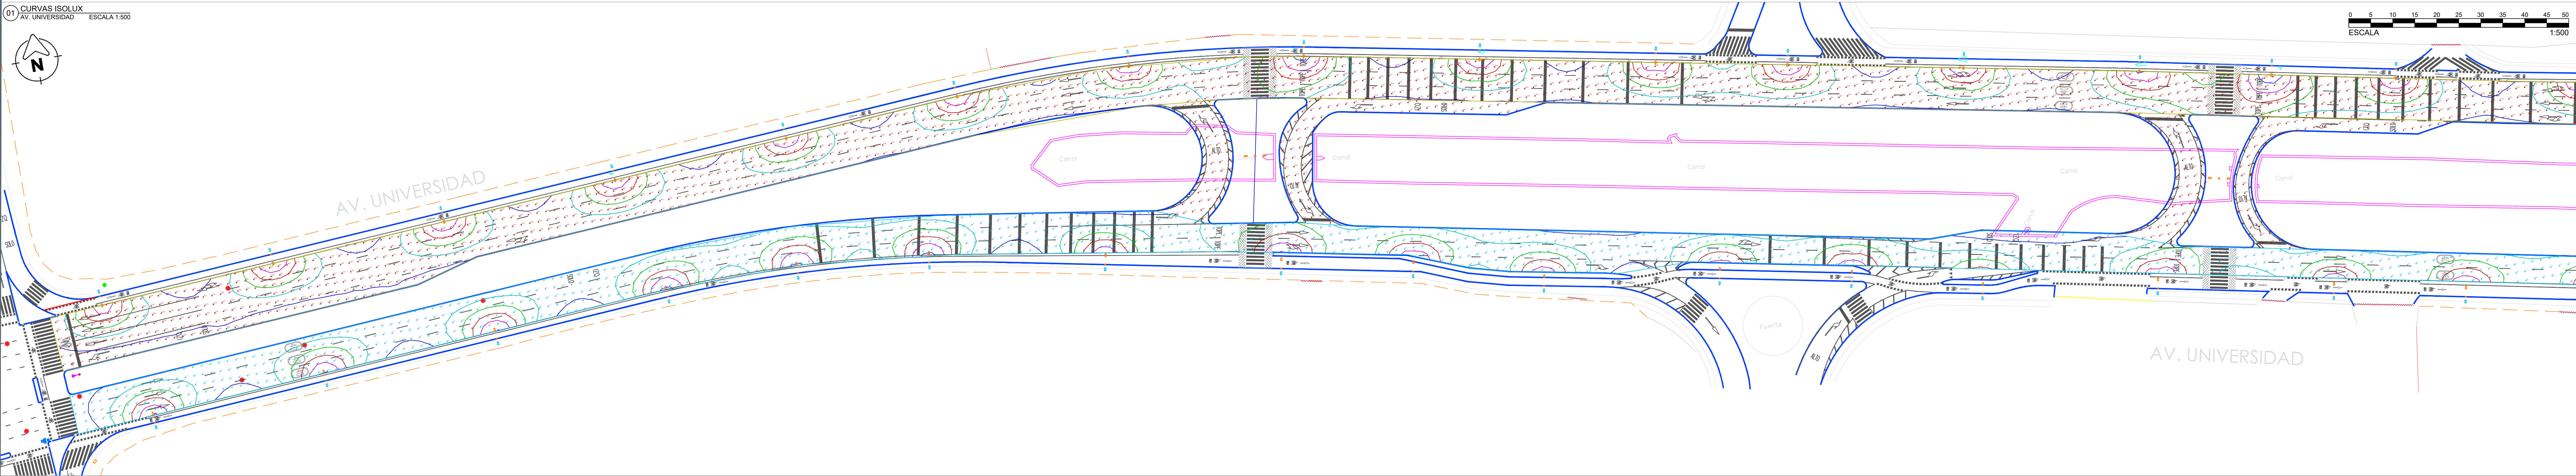

City of Zapopan

Public Works and Infrastructure
Integral City Management

Macrolocalización:

Microlocalización:

Simbología:

Notes:

Project Name:

Construction of the node in Av. Patria and Av. Universidad, stage 05, municipality of Zapopan, Jalisco

Content of the plan:

Photometric Study - Av. Patria
Surfaces, roadways - values and isolux curves
No. Contract:

DOPI-MUN-IM-LP-125-2025
Director of Public Works and Infrastructure:

Ing. Ismael Jáuregui Castañeda
Head of the Unit of Studies and Projects:

Arq. Edwin Aguilar Escatel

Head of area:

Ing. Achad Viquez Gurrutía Soto

Supervisor of the project:

Ing. Vanessa Guadalupe Martínez López

Representative technician:

Arq. Miguel Eduardo Echauri Corona

Company:

Location:
Avenida Patria y Avenida Universidad
Col. Santa Isabel - Jardines Universidad
Zapopan, Jalisco

Fecha: Junio 2025

Escala: Indicada

Cotas: Metros

Clave:

AP-02