


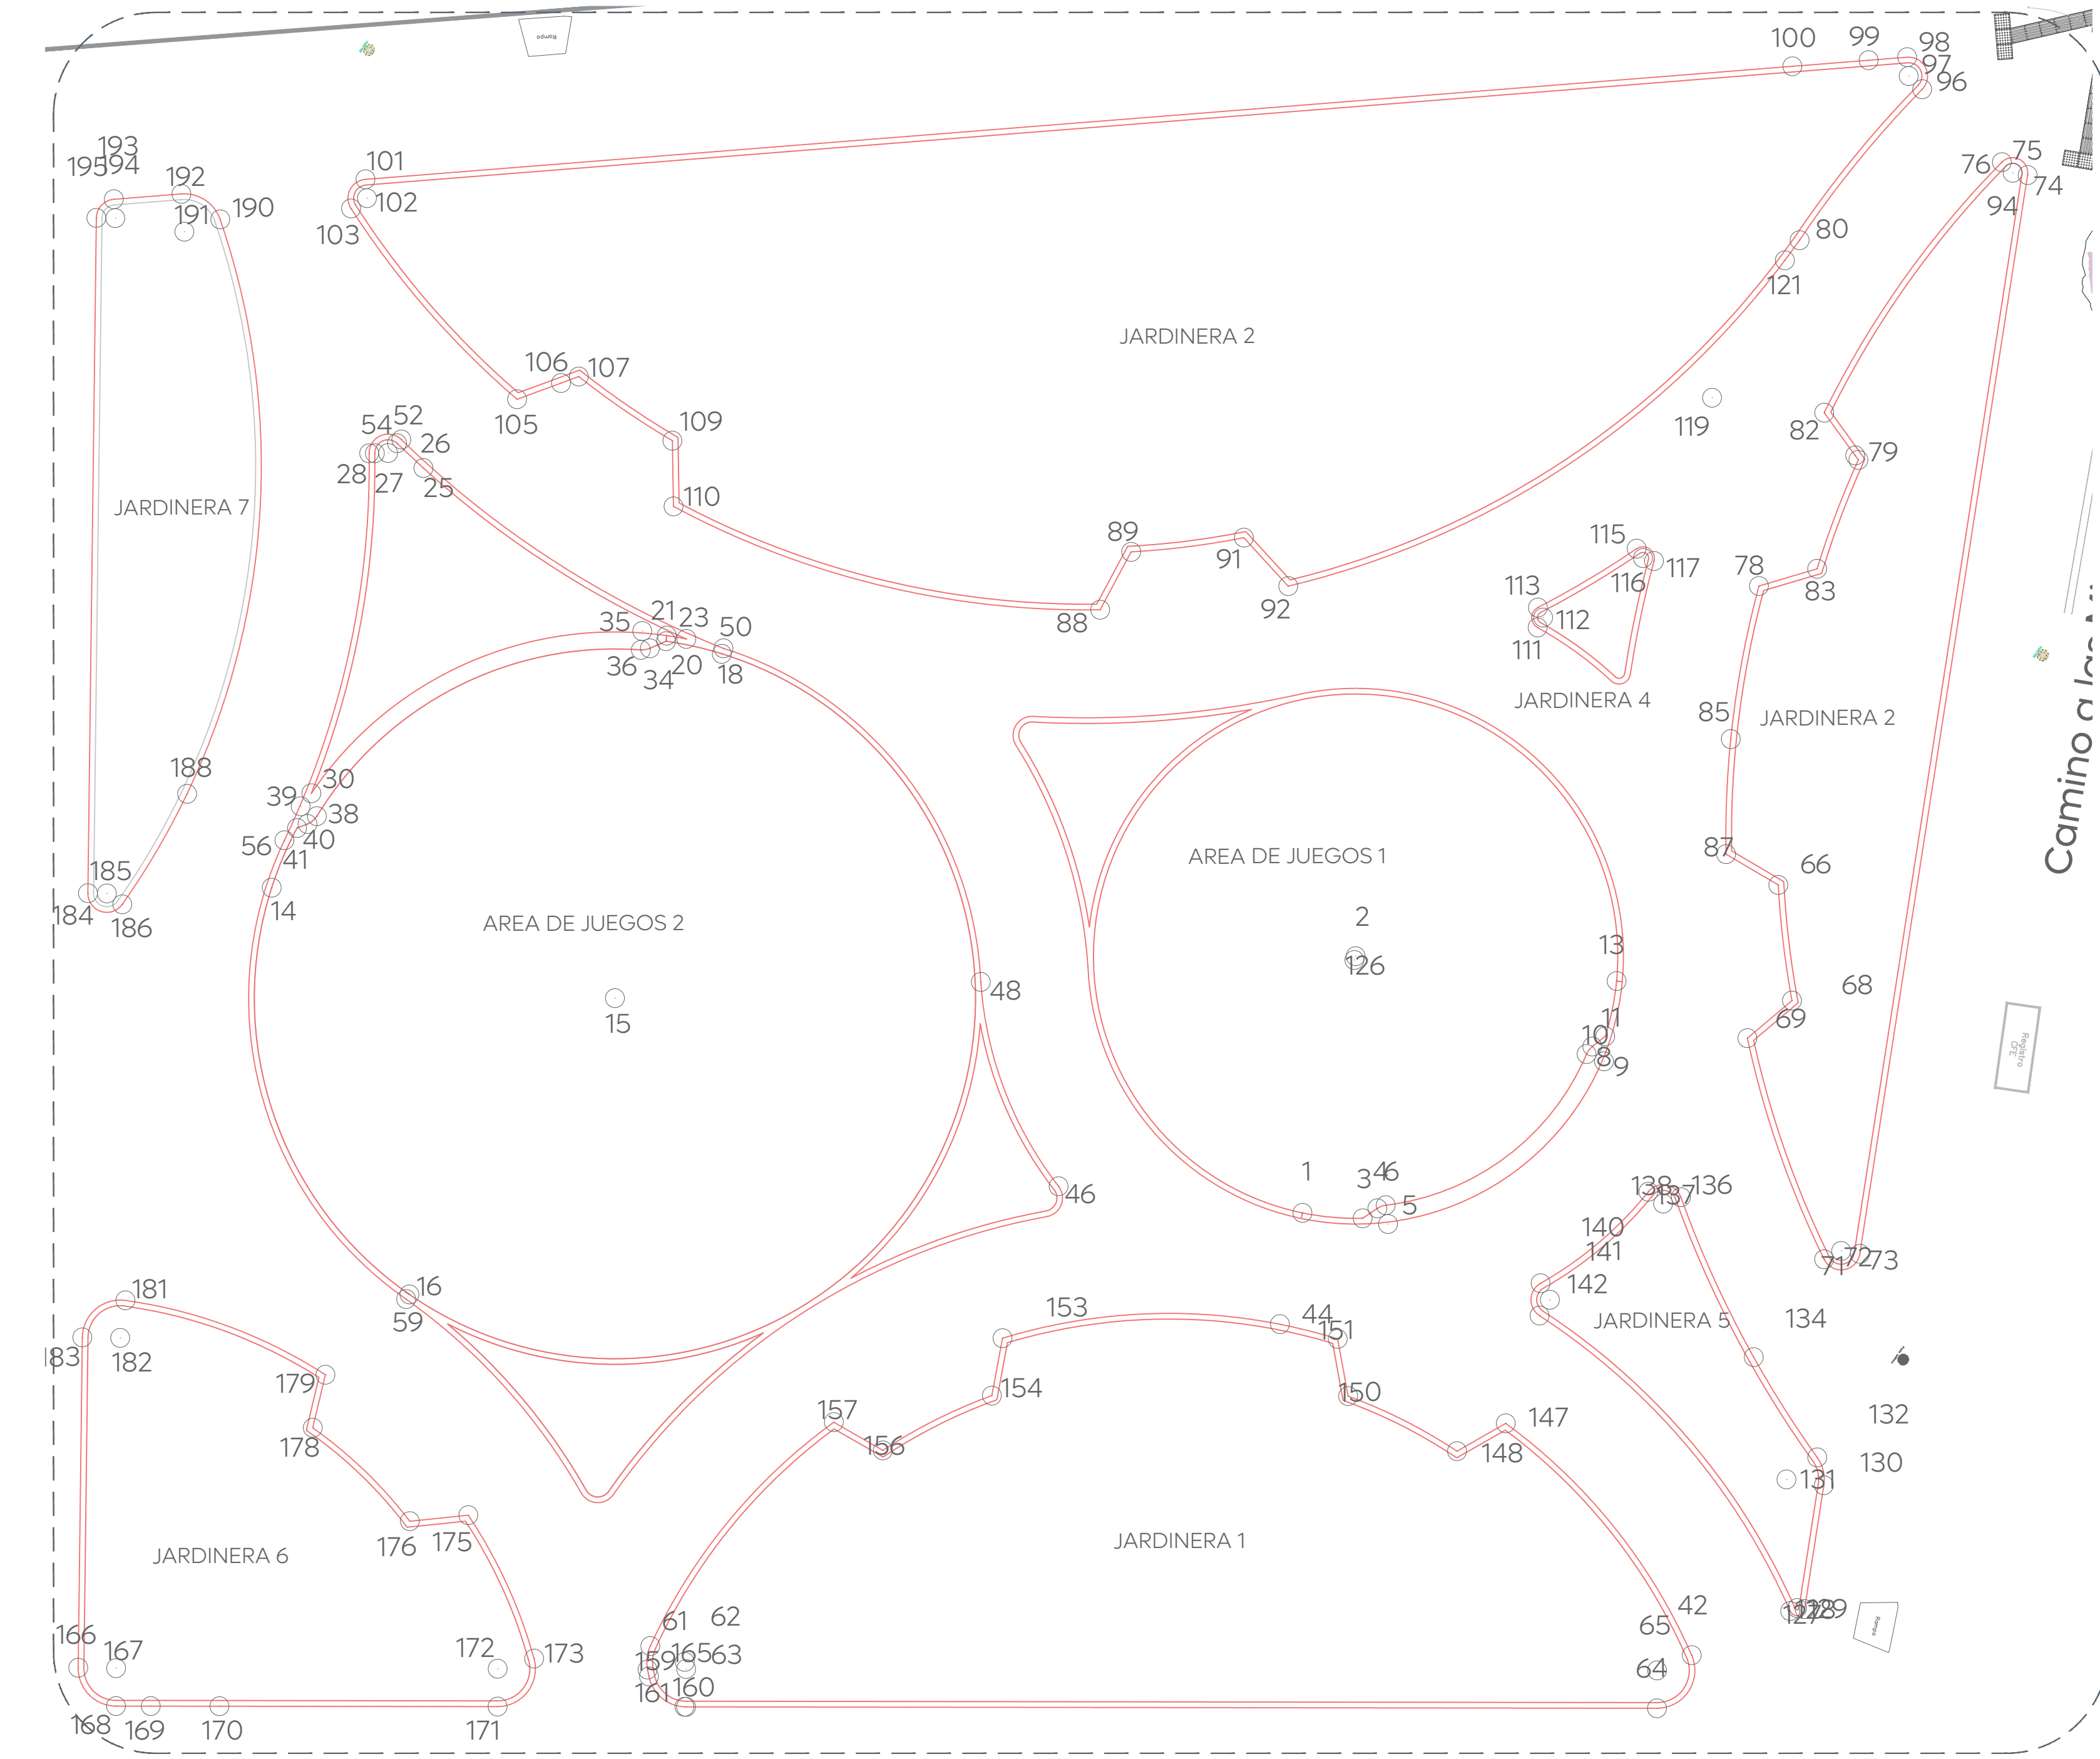

01 Planta de Conjunto
Trazo

ÁREA DE JUEGOS 1					
LADO	EST	PV	RUMBO	DISTANCIA	V
COORDENADAS					
Y X					
1	3	N 29°39'35.64" W	1.997	1	2,296,939.9305
CENTRO DE CURVA DELTA = 12°14'33.50" RADIO = 6.925 LONG. CURVA = 1.601 SUBTAN = 0.804					
3	4	N 68°48'37.92" W	0.470	4	2,296,941.4881
CENTRO DE CURVA DELTA = 27°10'25.61" RADIO = 0.500 LONG. CURVA = 0.231 SUBTAN = 0.121					
6	8	N 77°42'52.79" W	6.641	8	2,296,943.7056
CENTRO DE CURVA DELTA = 60°9'20.96" RADIO = 6.625 LONG. CURVA = 4.956 SUBTAN = 3.837					
8	10	N 87°20'05.49" W	0.250	10	2,296,943.7172
CENTRO DE CURVA DELTA = 28°54'35.57" RADIO = 0.500 LONG. CURVA = 0.252 SUBTAN = 0.129					
10	11	N 72°52'37.71" W	0.434	11	2,296,943.8449
CENTRO DE CURVA DELTA = 17°22'48.00" RADIO = 0.500 LONG. CURVA = 1.495 SUBTAN = 0.730					
13	1	S 77°02'58.87" E	10.314	1	2,296,939.9305
CENTRO DE CURVA DELTA = 26°43'50.06" RADIO = 6.925 LONG. CURVA = 3.816 SUBTAN = 2.738					
SUPERFICIE = 148.298 m2					

JARDINERA 6					
LADO	EST	PV	RUMBO	DISTANCIA	V
COORDENADAS					
Y X					
166	168	N 10°39'15.69" E	1.422	166	2,296,920.2037
CENTRO DE CURVA DELTA = 90°38'59.99" RADIO = 1.000 LONG. CURVA = 1.582 SUBTAN = 1.011					
168	169	N 34°39'49.31" W	0.918	169	2,296,922.3565
CENTRO DE CURVA DELTA = 09°40'22.41" RADIO = 20.075 LONG. CURVA = 3.383 SUBTAN = 1.698					
170	171	N 34°39'49.31" W	7.348	171	2,296,929.8915
CENTRO DE CURVA DELTA = 18°26'09.86" W RADIO = 1.000 LONG. CURVA = 1.842 SUBTAN = 1.336					
173	175	S 30°37'01.54" W	4.169	175	2,296,926.3746
CENTRO DE CURVA DELTA = 10°32'41.10" RADIO = 1.000 LONG. CURVA = 4.187 SUBTAN = 2.132					
175	176	S 40°40'19.98" E	1.553	176	2,296,925.9669
CENTRO DE CURVA DELTA = 13°07'55.12" RADIO = 13.075 LONG. CURVA = 1.399 SUBTAN = 0.775					
176	178	S 09°09'39.80" W	3.559	178	2,296,921.6829
CENTRO DE CURVA DELTA = 17°27'38.67" RADIO = 11.025 LONG. CURVA = 4.187 SUBTAN = 2.132					
178	179	S 68°41'36.07" E	1.442	179	2,296,921.1591
CENTRO DE CURVA DELTA = 24°53'45.04" RADIO = 13.075 LONG. CURVA = 5.681 SUBTAN = 3.186					
181	183	S 77°42'59.40" E	5.637	181	2,296,915.6985
CENTRO DE CURVA DELTA = 18°26'09.86" W RADIO = 1.000 LONG. CURVA = 1.842 SUBTAN = 1.336					
183	184	N 55°58'20.68" E	8.726	184	2,296,920.2037
SUPERFICIE = 91.775 m2					

EJERCITADORES					
LADO	EST	PV	RUMBO	DISTANCIA	V
COORDENADAS					
Y X					
184	186	N 16°46'46.99" W	0.955	184	2,296,908.7536
CENTRO DE CURVA DELTA = 145°30'15.33" RADIO = 0.500 LONG. CURVA = 1.070 SUBTAN = 1.400					
186	188	S 87°38'04.14" W	3.383	188	2,296,909.4104
CENTRO DE CURVA DELTA = 09°40'22.41" RADIO = 20.075 LONG. CURVA = 3.383 SUBTAN = 1.698					
188	190	S 58°33'14.83" W	15.201	190	2,296,901.4804
CENTRO DE CURVA DELTA = 44°29'36.22" RADIO = 20.075 LONG. CURVA = 18.589 SUBTAN = 8.332					
190	192	S 01°29'01.50" E	1.226	192	2,296,900.2552
CENTRO DE CURVA DELTA = 75°34'56.44" RADIO = 1.000 LONG. CURVA = 1.399 SUBTAN = 0.775					
192	193	S 39°16'29.72" E	1.791	193	2,296,898.8687
CENTRO DE CURVA DELTA = 09°40'22.41" RADIO = 20.075 LONG. CURVA = 3.383 SUBTAN = 1.698					
193	195	S 87°38'04.14" W	0.674	195	2,296,899.1852
CENTRO DE CURVA DELTA = 18°26'09.86" W RADIO = 1.000 LONG. CURVA = 1.842 SUBTAN = 1.336					
195	184	N 55°58'20.68" E	17.839	184	2,296,908.7536
SUPERFICIE = 66.872 m2					

JARDINERA 5					
LADO	EST	PV	RUMBO	DISTANCIA	V
COORDENADAS					
Y X					
127	129	N 42°11'10.25" W	0.384	127	2,296,956.5120
CENTRO DE CURVA DELTA = 167°26'21.59" RADIO = 0.200 LONG. CURVA = 0.516 SUBTAN = 0.485					
129	130	S 64°05'38.95" W	3.313	130	2,296,955.3489
CENTRO DE CURVA DELTA = 47°23'30.01" RADIO = 23.075 LONG. CURVA = 16.670 SUBTAN = 8.477					
130	132	S 44°53'39.52" W	0.756	132	2,296,954.7864
CENTRO DE CURVA DELTA = 09°40'22.41" RADIO = 1.000 LONG. CURVA = 1.399 SUBTAN = 0.775					
132	134	S 22°52'41.83" W	3.135	134	2,296,951.8977
CENTRO DE CURVA DELTA = 44°29'36.22" RADIO = 20.075 LONG. CURVA = 18.589 SUBTAN = 8.332					
134	136	S 30°46'46.99" W	4.642	136	2,296,947.9094
CENTRO DE CURVA DELTA = 09°40'22.41" RADIO = 20.075 LONG. CURVA = 3.383 SUBTAN = 1.698					
136	138	S 28°12'55.86" E	0.872	138	2,296,947.1203
CENTRO DE CURVA DELTA = 17°27'38.67" RADIO = 11.025 LONG. CURVA = 4.187 SUBTAN = 2.132					
138	140	S 70°44'53.61" W	3.735	140	2,296,946.1588
CENTRO DE CURVA DELTA = 2°41'27.62" RADIO = 9.925 LONG. CURVA = 3.753 SUBTAN = 1.921					
140	142	N 70°38'32.41" E	0.854	142	2,296,946.6234
CENTRO DE CURVA DELTA = 17°27'38.67" RADIO = 11.025 LONG. CURVA = 4.187 SUBTAN = 2.132					
142	127	N 15°45'43.41" E	10.235	127	2,296,956.5120
CENTRO DE CURVA DELTA = 37°10'34.26" RADIO = 17.925 LONG. CURVA = 10.339 SUBTAN = 5.340					
SUPERFICIE = 32.159 m2					

ÁREA DE JUEGOS 2					
LADO	EST	PV	RUMBO	DISTANCIA	V
COORDENADAS					
Y X					
14	16	N 36°32'52.81" E	11.345	14	2,296,912.6602
CENTRO DE CURVA DELTA = 73°62.31" RADIO = 9.525 LONG. CURVA = 12.151 SUBTAN = 7.061					
16	18	S 81°14'44.14" W	18.828	18	2,296,918.9085
CENTRO DE CURVA DELTA = 19°30'10.99" RADIO = 9.525 LONG. CURVA = 32.813 SUBTAN = 6.184					
18	20	S 22°02'57.48" E	1.509	20	2,296,917.5098
CENTRO DE CURVA DELTA = 09°51'5.86" RADIO = 9.525 LONG. CURVA = 1.511 SUBTAN = 0.267					
20	21	S 63°24'22.29" W	0.150	21	2,296,917.4426
CENTRO DE CURVA DELTA = 13°30'10.81" RADIO = 0.350 LONG. CURVA = 0.523 SUBTAN = 0.262					
21	23	N 25°02'38.56" W	0.523	23	2,296,917.967
CENTRO DE CURVA DELTA = 03°55'58.31" RADIO = 9.675 LONG. CURVA = 0.523 SUBTAN = 0.262					
23	25	S 07°43'33.89" E	8.283	25	2,296,909.6376
CENTRO DE CURVA DELTA = 18°16'39.93" RADIO = 26.075 LONG. CURVA = 8.318 SUBTAN = 4.495					
25	26	S 08°27'13.18" W	0.960	26	2,296,908.6880
CENTRO DE CURVA DELTA = 5°59'05.92" E RADIO = 0.350 LONG. CURVA = 0.523 SUBTAN = 0.262					
26	28	S 59°05'39.32" E	0.642	28	2,296,908.3582
CENTRO DE CURVA DELTA = 13°30'10.81" RADIO = 0.350 LONG. CURVA = 0.523 SUBTAN = 0.262					
28	30	N 65°49'45.09" E	9.137	30	2,296,912.0995
CENTRO DE CURVA DELTA = 22°50'19.65" RADIO = 23.075 LONG. CURVA = 9.198 SUBTAN = 4.661					
30	31	N 58°39'32.72" W	10.273	31	2,296,917.4426
CENTRO DE CURVA DELTA = 64°75'00.02" RADIO = 9.675 LONG. CURVA = 10.839 SUBTAN = 6.061					
31	20	N 63°24'22.29" E	0.150	20	2,296,917.5098
CENTRO DE CURVA DELTA = 13°30'10.81" RADIO = 0.350 LONG. CURVA = 0.523 SUBTAN = 0.262					
31	34	S 58°34'04.11" E	0.466	34	2,296,917.2668
CENTRO DE CURVA DELTA = 28°46'46.92" RADIO = 0.500 LONG. CURVA = 0.244 SUBTAN = 0.125					
34	36	S 44°31'40.65" E	0.243	36	2,296,917.0939
CENTRO DE CURVA DELTA = 05°58'20.68" E RADIO = 0.500 LONG. CURVA = 0.244 SUBTAN = 0.125					
36	38	S 61°54'22.09" E	9.621	38	2,296,912.5634
CENTRO DE CURVA DELTA = 67°50'9.81" RADIO = 9.228 LONG. CURVA = 10.120 SUBTAN = 5.637					
38	40	S 74°33'16.64" E	0.322	40	2,296,912.4777
CENTRO DE CURVA DELTA = 37°10'34.26" RADIO = 0.500 LONG. CURVA = 0.523 SUBTAN = 0.262					
40	41	S 55°46'56.28" E	0.295	41	2,296,912.317
CENTRO DE CURVA DELTA = 10°19'16.07" RADIO = 9.525 LONG. CURVA = 1.796 SUBTAN = 0.460					
SUPERFICIE = 308.331 m2					

JARDINERA 4					
LADO	EST	PV	RUMBO	DISTANCIA	V
COORDENADAS					
Y X					
111	113	S 56°01'07.07" W DELTA = 132°36'10.18" RADIO = 0.300	0.529	113	2,296,935.9273 2,296,936.1956
LONG. CURVA = 0.647 SUBTAN = 0.660				113	667.332.4100 667.332.3175
113	115	N 45°31'12.27" W CENTRO DE CURVA DELTA = 06°46.75" RADIO = 25.925	3.036	115	2,296,937.8861 2,296,933.0017
LONG. CURVA = 3.037 SUBTAN = 1.520				115	667.329.4085 667.329.0668
115	117	N 09°38'30.56" E CENTRO DE CURVA DELTA = 139°23'39.04" RADIO = 0.300	0.562	117	2,296,937.7472 2,296,937.4650
LONG. CURVA = 0.728 SUBTAN = 0.803				117	667.329.4148 667.329.5966
117	119	S 74°49'48.67" W CENTRO DE CURVA DELTA = 09°18'15.30" RADIO = 28.226	4.579	119	2,296,936.6481 2,296,964.2986
LONG. CURVA = 4.588 SUBTAN = 2.297				119	667.324.9961 667.310.8961
119	121	S 87°38'23.94" W CENTRO DE CURVA DELTA = 08°20'22.86" RADIO = 28.226	4.105	121	2,296,936.0934 2,296,964.2986
LONG. CURVA = 4.105 SUBTAN = 2.058				121	667.320.9166 667.319.8379
121	122	S 0°00'00.00" E	0.032	122	2,296,936.0611
				122	667.320.9666
122	92	S 68°00'39.72" E CENTRO DE CURVA DELTA = 39°46'24.51" RADIO = 23.075	15.692	92	2,296,930.1855 2,296,931.0017
LONG. CURVA = 15.699 SUBTAN = 8.443				92	667.335.4672 667.320.0668
92	111	N 25°19'35.93" W CENTRO DE CURVA DELTA = 38°54'13.87" RADIO = 10.029	6.679	111	2,296,926.2228 2,296,937.2495
LONG. CURVA = 6.679 SUBTAN = 3.542				111	667.332.6100 667.334.5984
SUPERFICIE = 24.237 m2					