


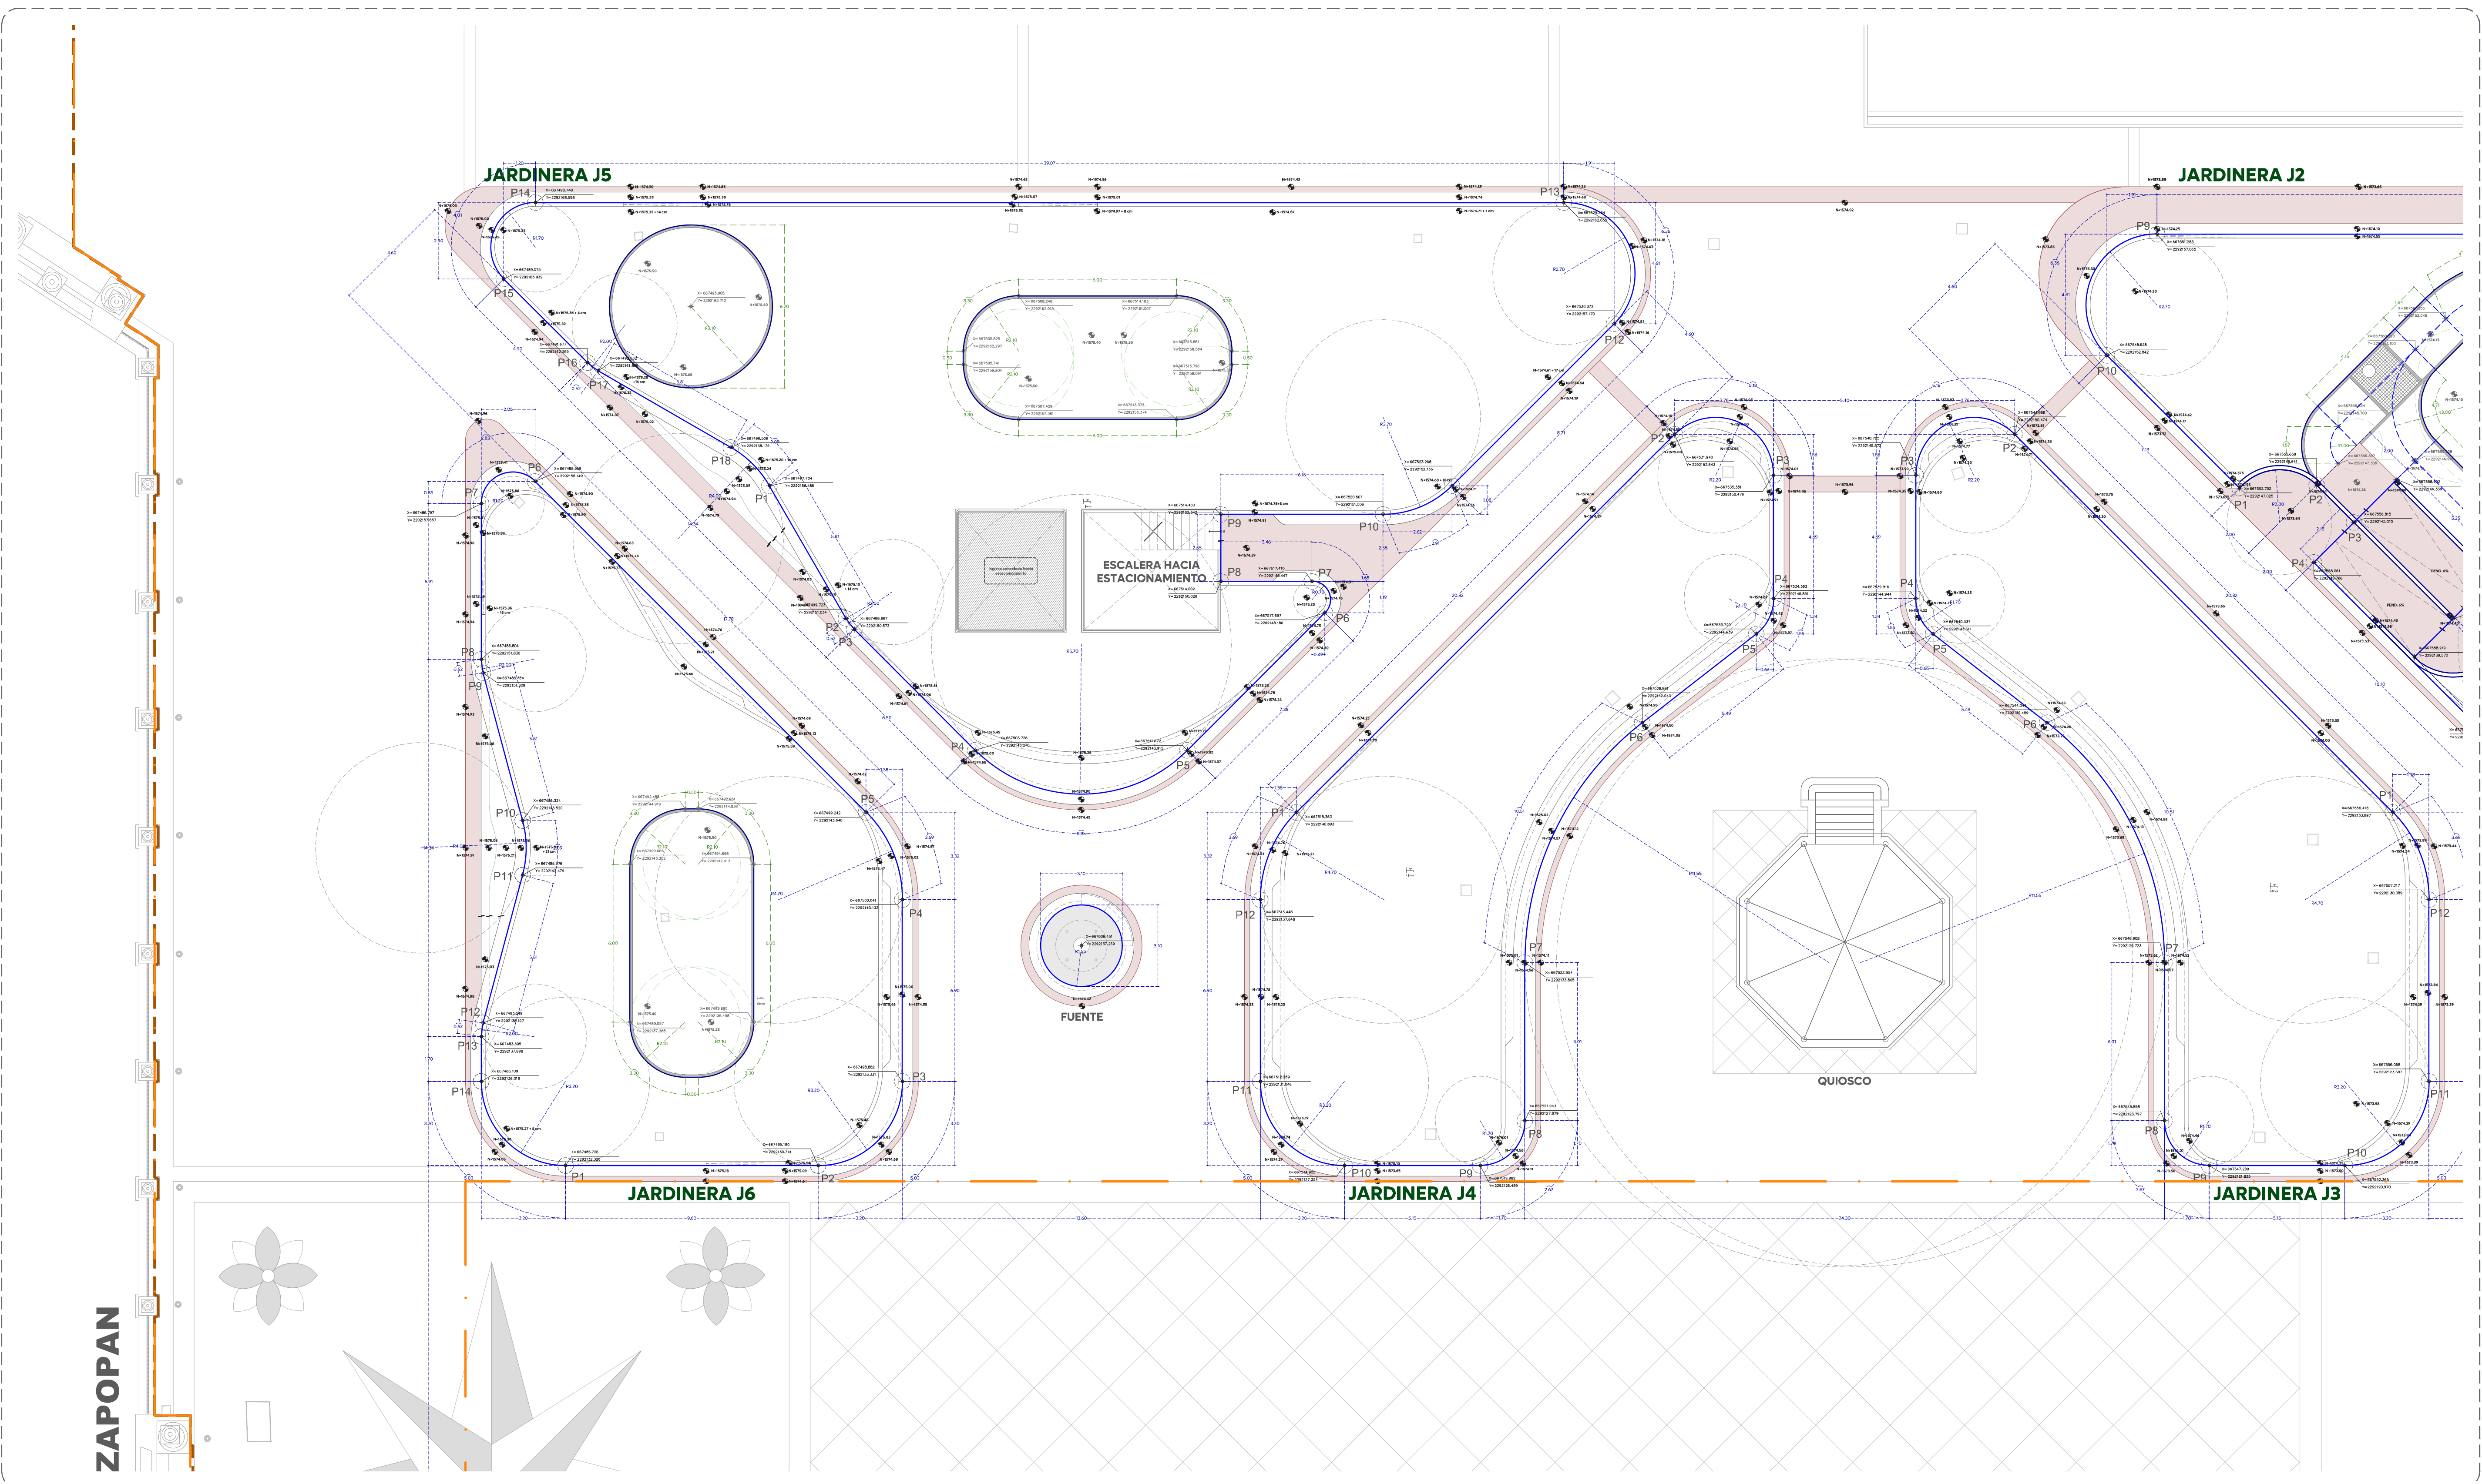

01 Planta de Trazo Tercer Cuadrante 1:125

POLÍGONO JARDINERA J4						
CUADRO DE CONSTRUCCIÓN						
VERTICE	LADO	DIST.	ÁNGULO	ESTE	NORTE	
P1	P1 - P2	20.52	157°20'00"	667415.363	2292140.393	
P2	P2 - P3	4.07	112°29'00"	667531.680	2292152.043	
P3	P3 - P4	4.69	112°30'00"	667535.381	2292150.478	
P4	P4 - P5	1.49	153°56'10"	667534.953	2292145.893	
P5	P5 - P6	5.49	152°58'15"	667533.201	2292144.636	
P6	P6 - P7	10.15	208°3'45"	667528.881	2292142.043	
P7	P7 - P8	6.01	208°3'45"	667522.954	2292133.805	
P8	P8 - P9	2.46	135°0'0"	667521.864	2292127.879	
P9	P9 - P10	5.15	135°0'0"	667519.862	2292125.486	
P10	P10 - P11	4.53	134°59'00"	667514.906	2292122.354	
P11	P11 - P12	6.95	134°59'00"	667512.289	2292121.046	
P12	P12 - P1	3.80	157°30'00"	667513.448	2292137.448	

POLÍGONO JARDINERA J5						
CUADRO DE CONSTRUCCIÓN						
VERTICE	LADO	DIST.	ÁNGULO	ESTE	NORTE	
P1	P1 - P2	5.81	194°59'00"	667497.704	2292156.496	
P2	P2 - P3	0.52	172°30'00"	667496.721	2292151.035	
P3	P3 - P4	0.50	172°29'00"	667496.967	2292150.573	
P4	P4 - P5	0.08	134°59'00"	667503.726	2292145.270	
P5	P5 - P6	2.36	134°59'00"	667511.873	2292143.816	
P6	P6 - P7	1.29	112°30'00"	667517.097	2292148.186	
P7	P7 - P8	3.46	112°30'00"	667517.410	2292148.447	
P8	P8 - P9	2.85	270°0'0"	667514.500	2292150.028	
P9	P9 - P10	5.16	260°59'00"	667514.450	2292152.642	
P10	P10 - P11	2.83	157°30'00"	667520.507	2292151.606	
P11	P11 - P12	6.71	157°30'00"	667523.266	2292156.135	
P12	P12 - P13	4.99	112°29'44"	667526.373	2292167.170	
P13	P13 - P14	30.07	112°30'48"	667526.264	2292162.035	
P14	P14 - P15	3.14	112°29'00"	667490.748	2292108.696	
P15	P15 - P16	0.50	112°29'00"	667489.070	2292105.939	
P16	P16 - P17	0.52	172°30'00"	667491.677	2292162.689	
P17	P17 - P18	5.81	172°30'00"	667492.030	2292161.886	
P18	P18 - P1	2.07	194°59'00"	667496.505	2292158.175	

POLÍGONO JARDINERA J6						
CUADRO DE CONSTRUCCIÓN						
VERTICE	LADO	DIST.	ÁNGULO	ESTE	NORTE	
P1	P1 - P2	9.60	194°5'44"	667486.726	2292132.345	
P2	P2 - P3	4.63	135°0'0"	667486.180	2292130.714	
P3	P3 - P4	6.80	134°59'59"	667486.882	2292133.331	
P4	P4 - P5	3.50	157°30'00"	667500.041	2292140.133	
P5	P5 - P6	17.78	157°29'59"	667499.212	2292143.649	
P6	P6 - P7	2.22	112°29'00"	667486.959	2292158.149	
P7	P7 - P8	5.91	112°29'00"	667486.797	2292157.657	
P8	P8 - P9	0.52	172°29'59"	667486.804	2292161.830	
P9	P9 - P10	5.81	172°30'00"	667485.794	2292161.306	
P10	P10 - P11	2.07	184°59'00"	667486.324	2292145.520	
P11	P11 - P12	5.81	194°59'00"	667485.976	2292143.479	
P12	P12 - P13	0.62	172°30'00"	667483.559	2292138.197	
P13	P13 - P14	1.70	172°30'00"	667483.395	2292137.698	
P14	P14 - P1	4.63	195°2'51"	667483.110	2292156.024	